

Legend



Proposed Pipeline Route
 Original Pipeline Route

MIDCONTINENT EXPRESS PIPELINE PROJECT

Appendix J-2

MP TX 73.0 to MP TX 74.5 Reroute

DATE: May 2008	Figure J-23
----------------	-------------

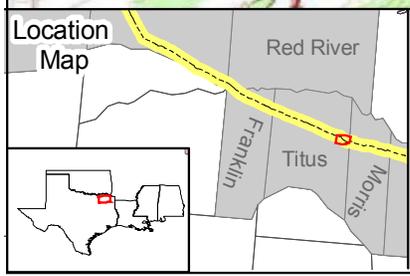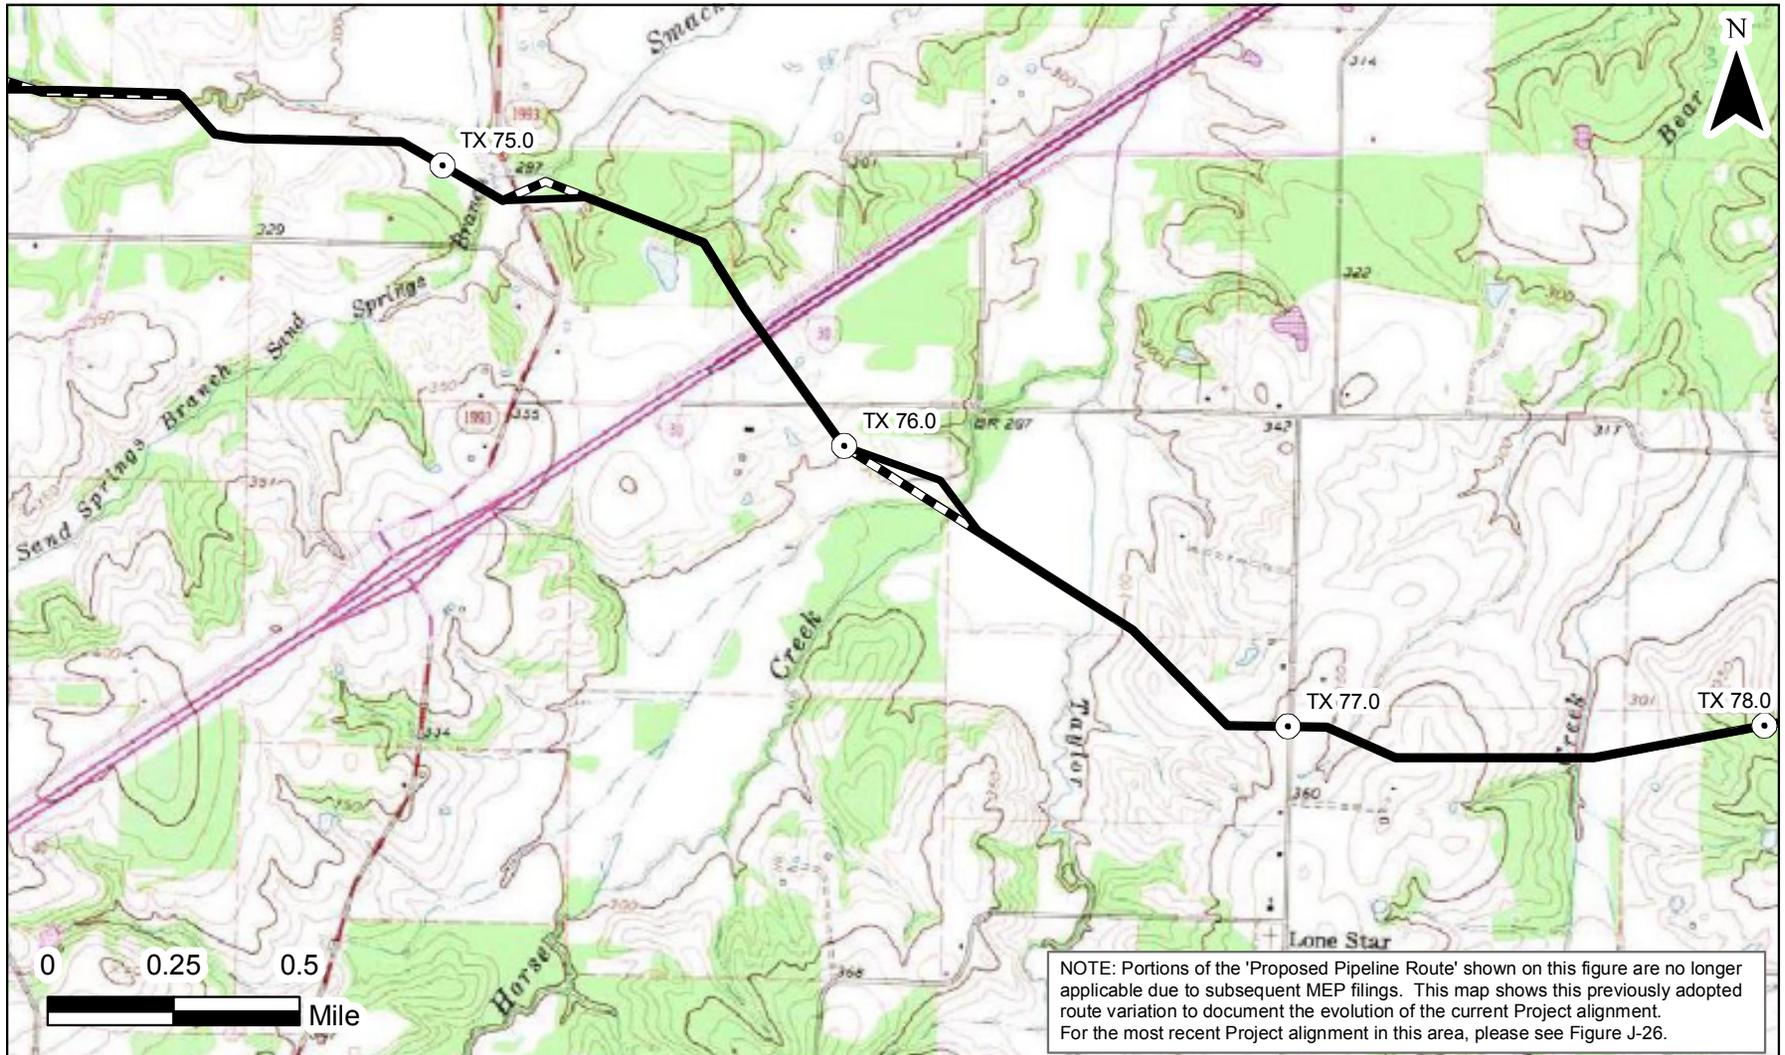

Legend



Proposed Pipeline Route
 Original Pipeline Route

MIDCONTINENT EXPRESS PIPELINE PROJECT

Appendix J-2

MP TX 75.2 to MP TX 75.4 Reroute
 MP TX 76.0 to MP TX 76.2 Reroute

DATE: May 2008	Figure J-24
----------------	-------------

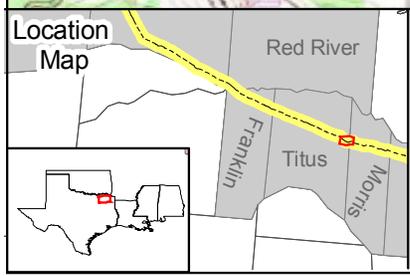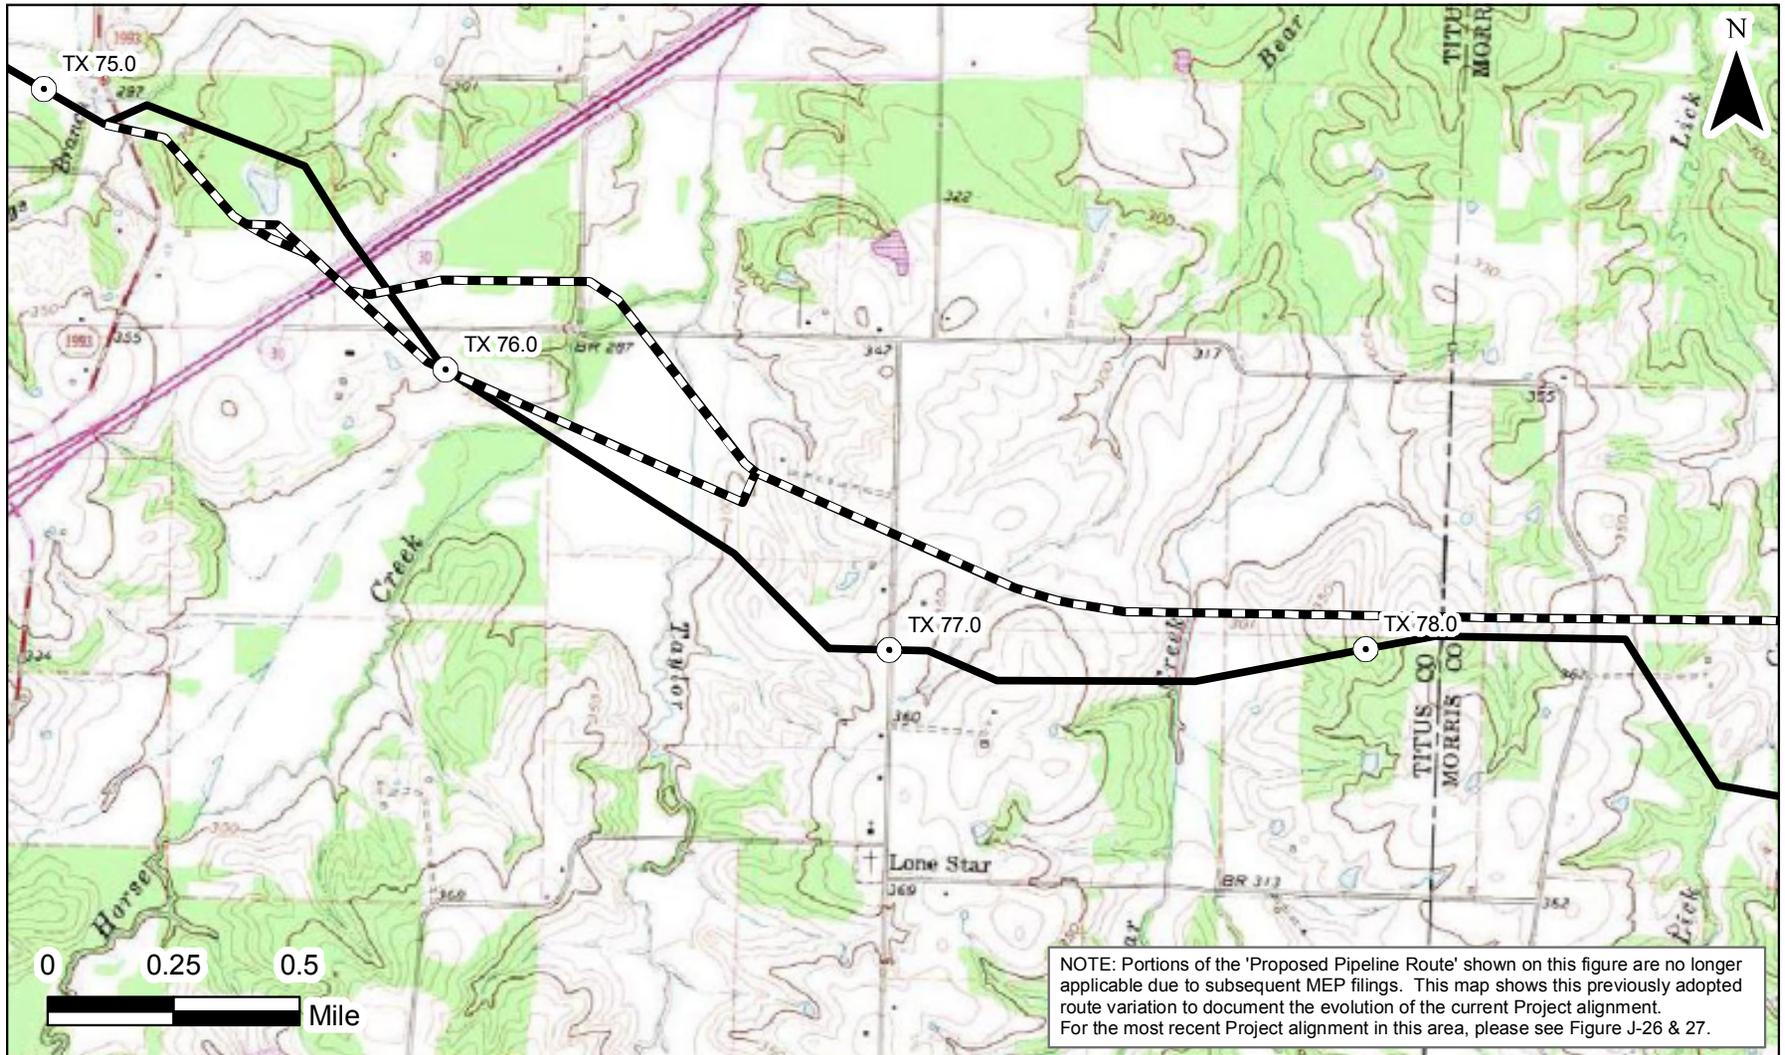

Legend



- Proposed Pipeline Route
- Original Pipeline Route

MIDCONTINENT EXPRESS PIPELINE PROJECT

Appendix J-2

MP TX 75.3 to MP TX 81.7 Reroute

DATE: APRIL 2008	Figure J-25a
------------------	--------------

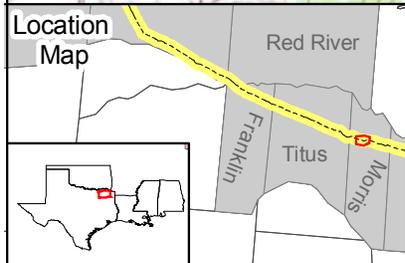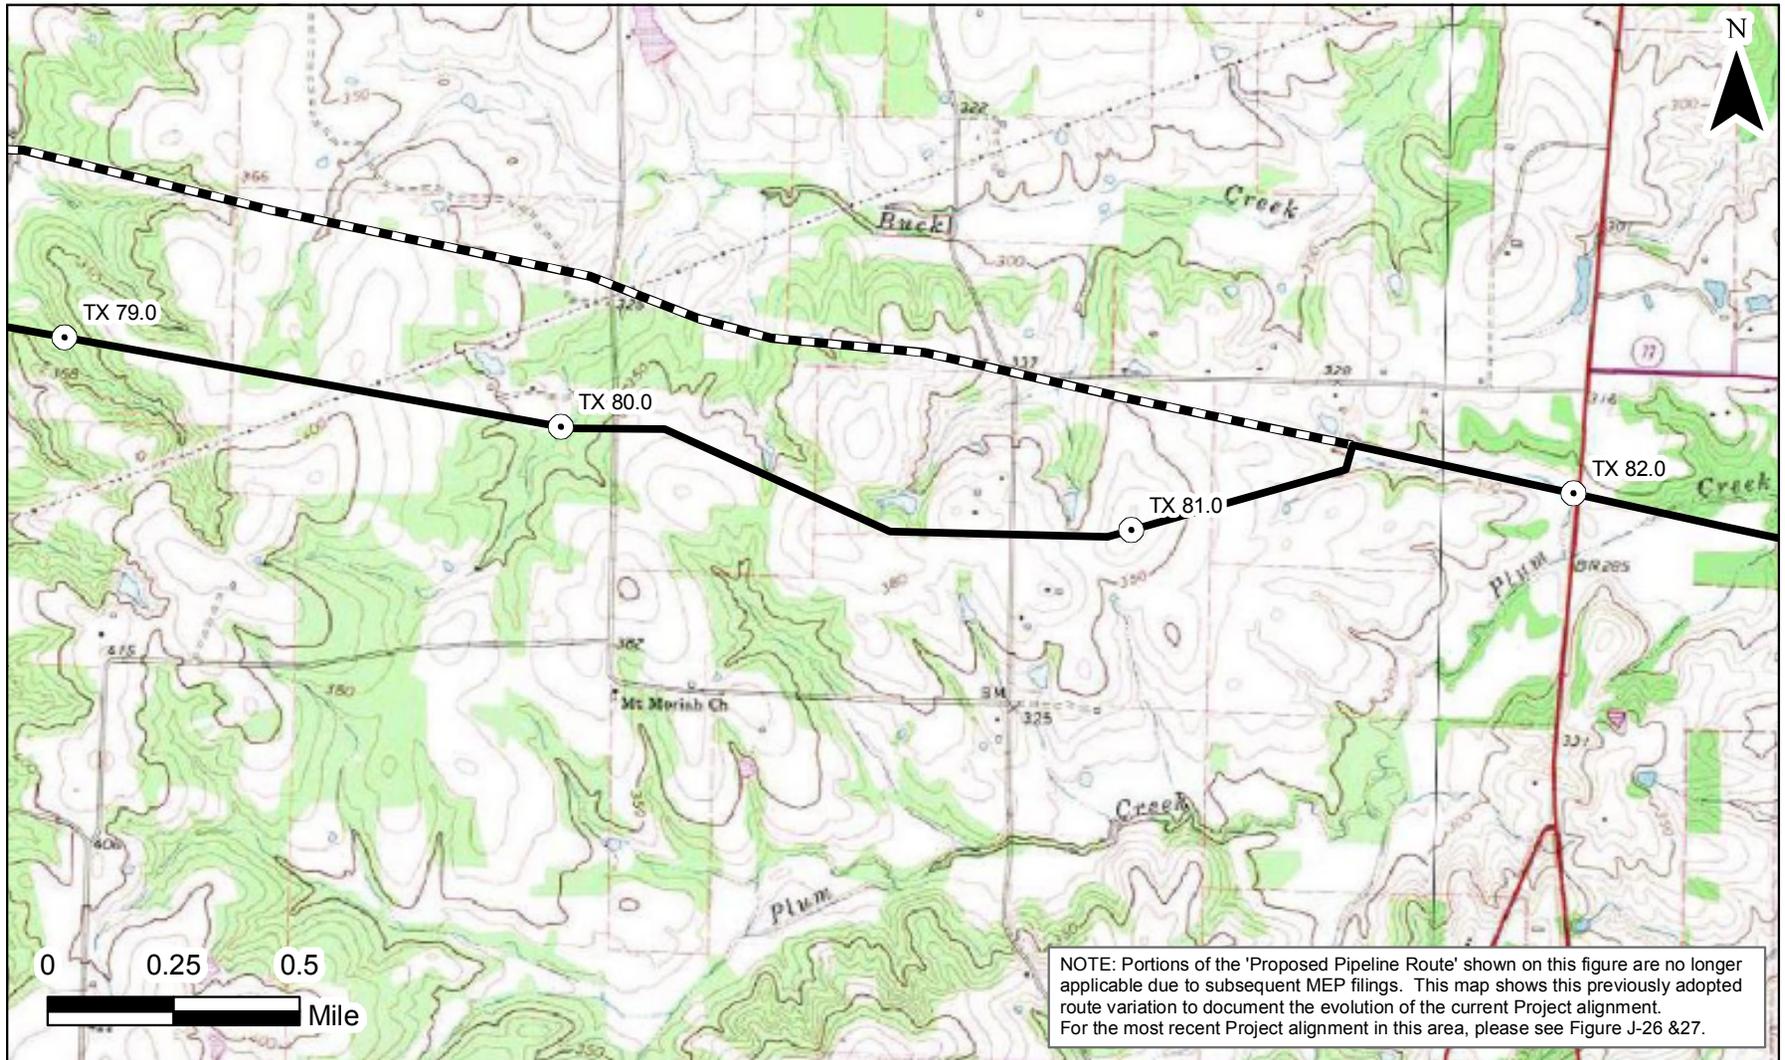

Legend

-  Proposed Pipeline Route
-  Original Pipeline Route


MIDCONTINENT EXPRESS PIPELINE PROJECT

Appendix J-2

MP TX 75.3 to MP TX 81.7 Reroute

DATE: May 2008

Figure J-25b

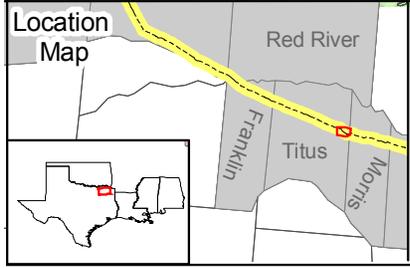

Legend



Proposed Pipeline Route
 Original Pipeline Route

MIDCONTINENT EXPRESS PIPELINE PROJECT

Appendix J-2

MP TX 75.8 to MP TX 76.6 Reroute

DATE: May 2008	Figure J-26
----------------	-------------

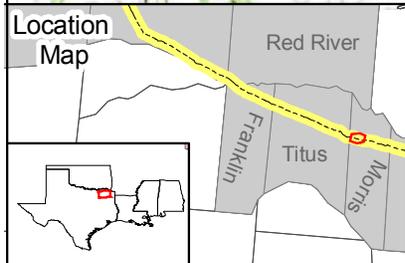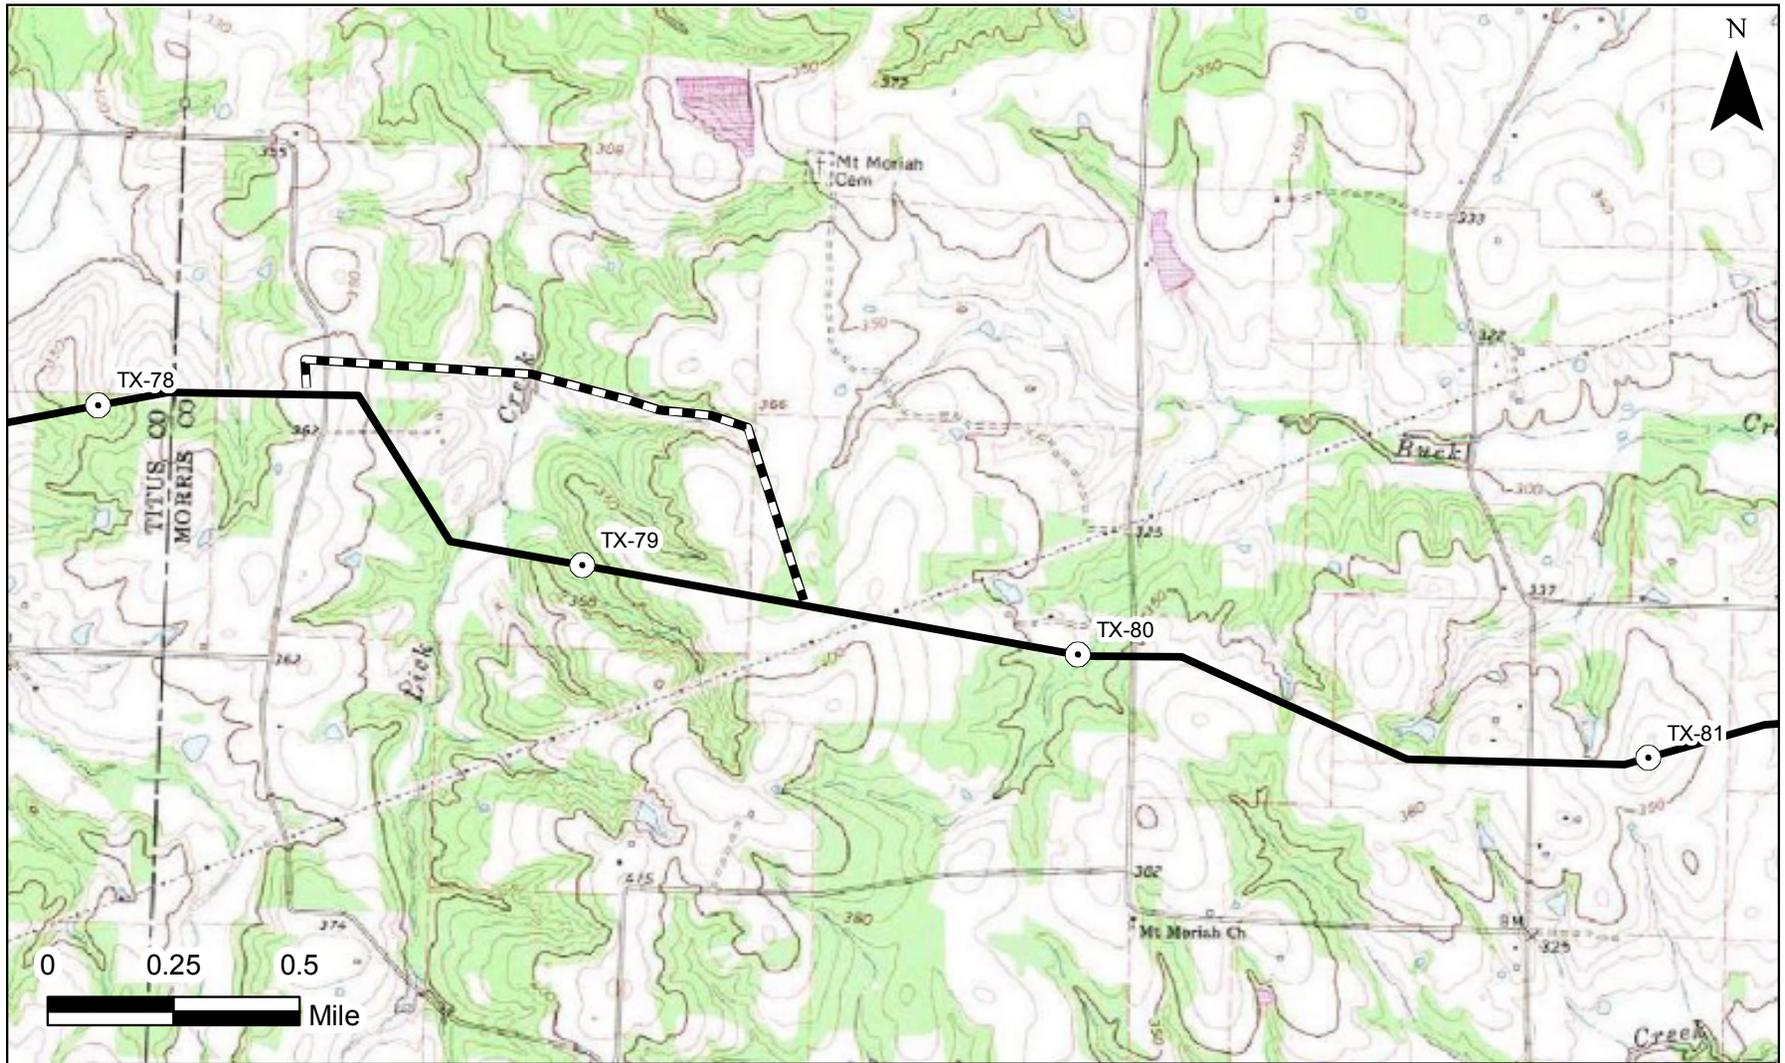

Legend



- Proposed Pipeline Route
- Original Pipeline Route

MIDCONTINENT EXPRESS PIPELINE PROJECT

Appendix J-2

MP TX 78.4 to MP TX 79.2 Reroute

DATE: May 2008	Figure J-27
----------------	-------------

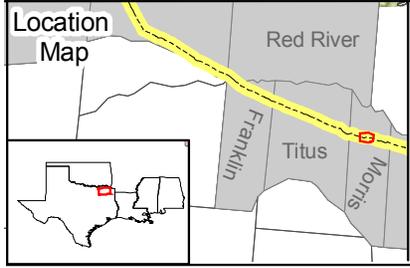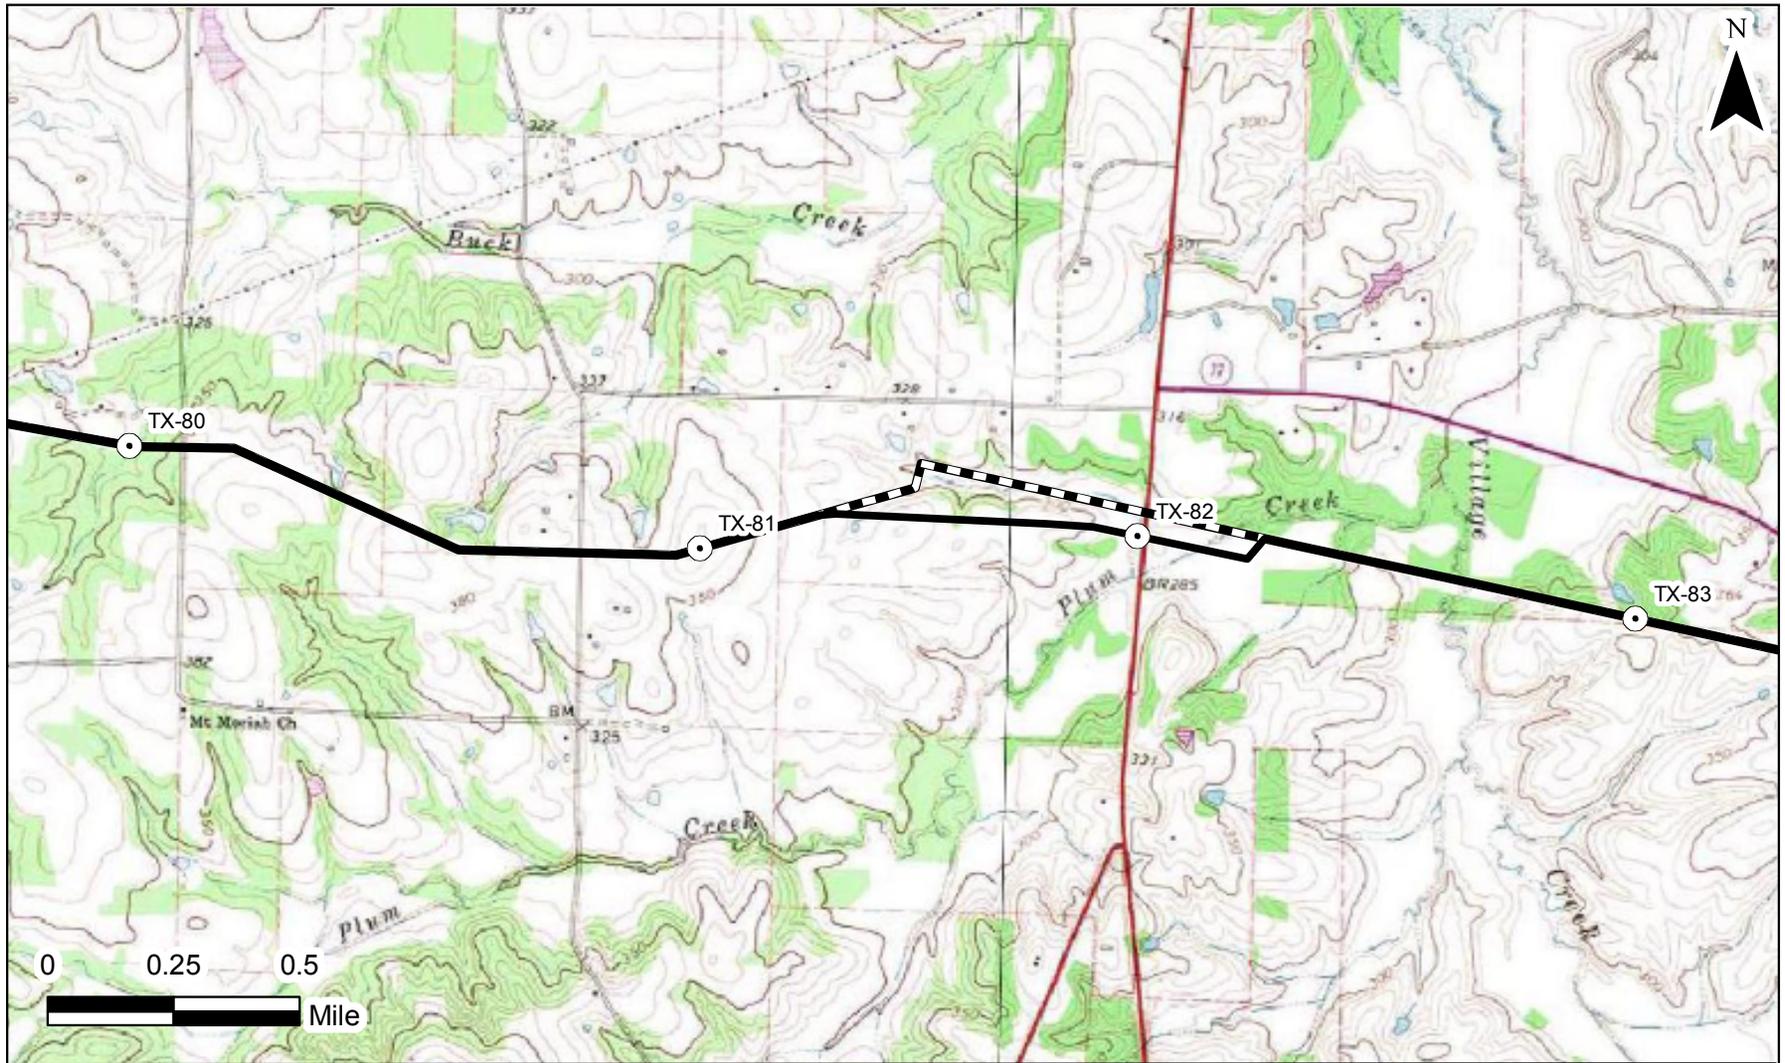

Legend


- Proposed Pipeline Route
- Original Pipeline Route

MIDCONTINENT EXPRESS PIPELINE PROJECT


Appendix J-2

MP TX 81.7 to MP TX 82.3 Reroute

DATE: May 2008	Figure J-28
----------------	-------------

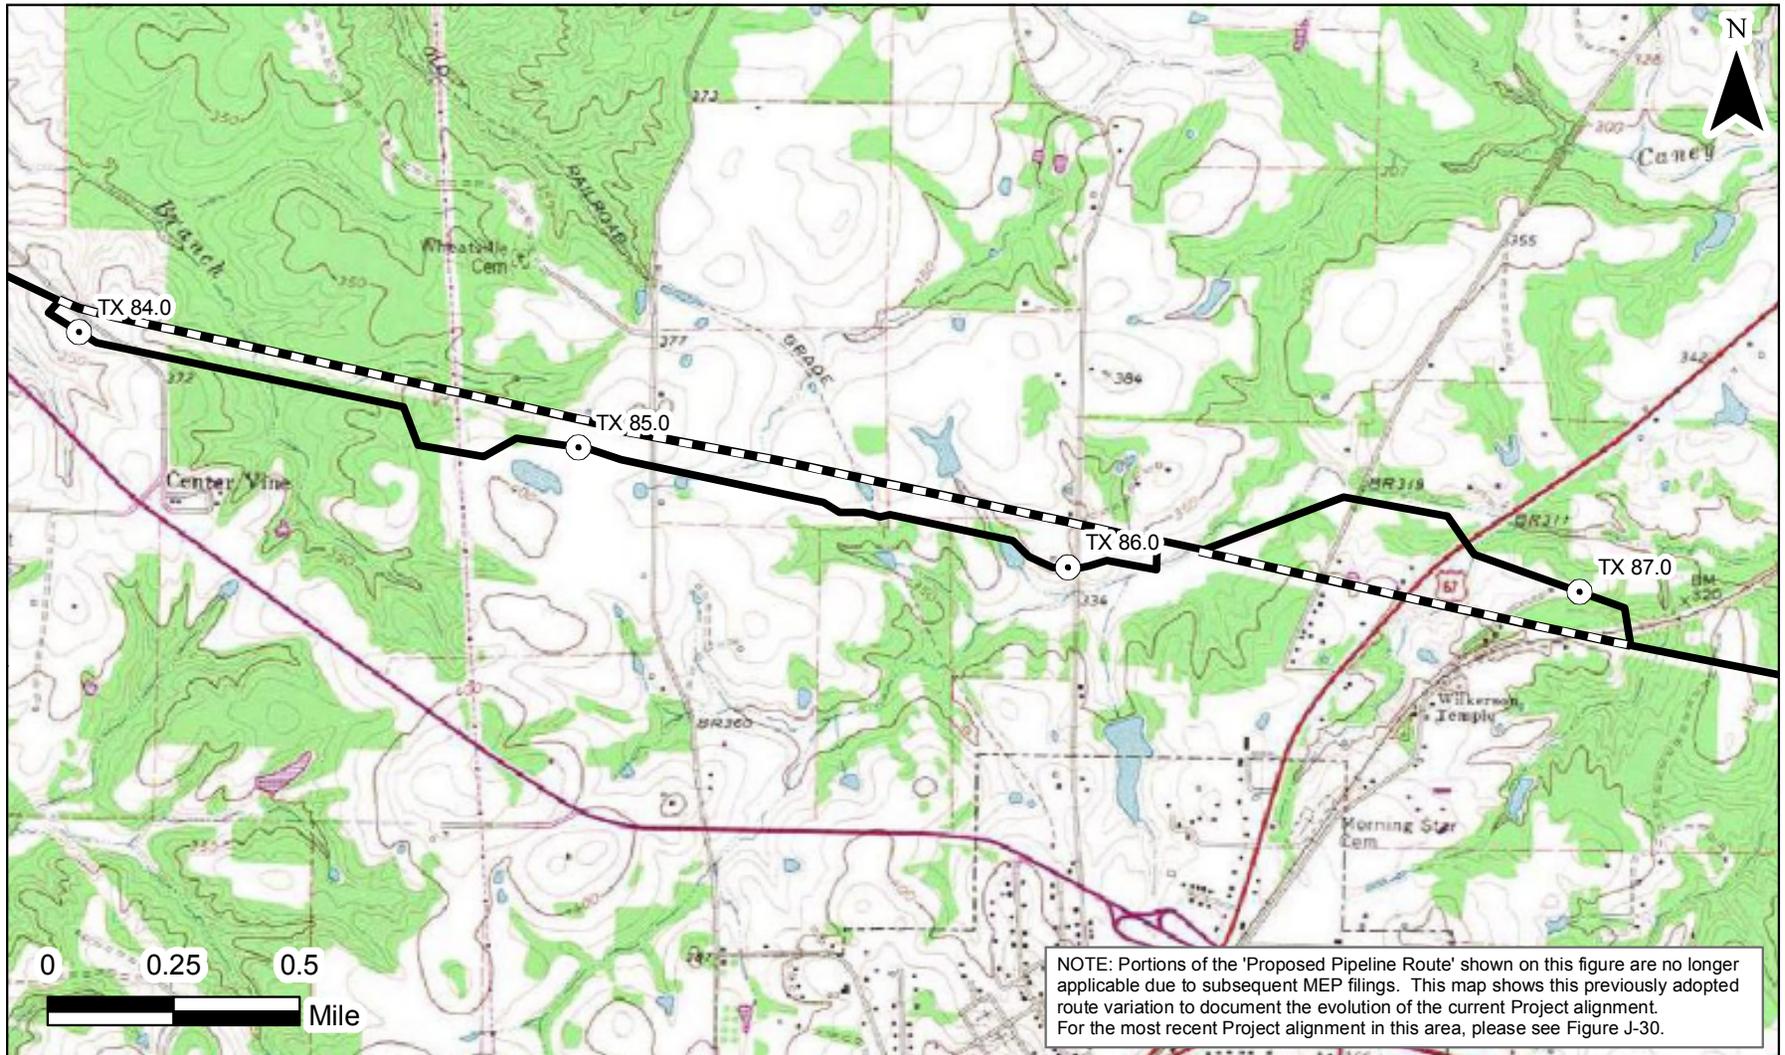

NOTE: Portions of the 'Proposed Pipeline Route' shown on this figure are no longer applicable due to subsequent MEP filings. This map shows this previously adopted route variation to document the evolution of the current Project alignment. For the most recent Project alignment in this area, please see Figure J-30.

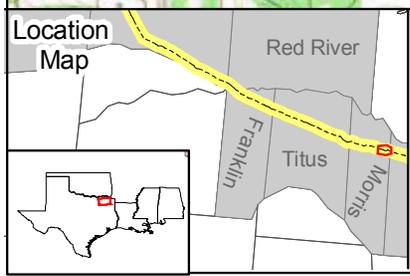

- Legend**
- Proposed Pipeline Route
 - Original Pipeline Route



MIDCONTINENT EXPRESS PIPELINE PROJECT

Appendix J-2

MP TX 83.9 to MP TX 86.2 Reroute
 MP TX 86.2 to MP TX 87.3 Reroute

DATE: May 2008

Figure J-29

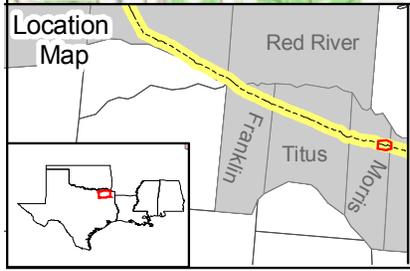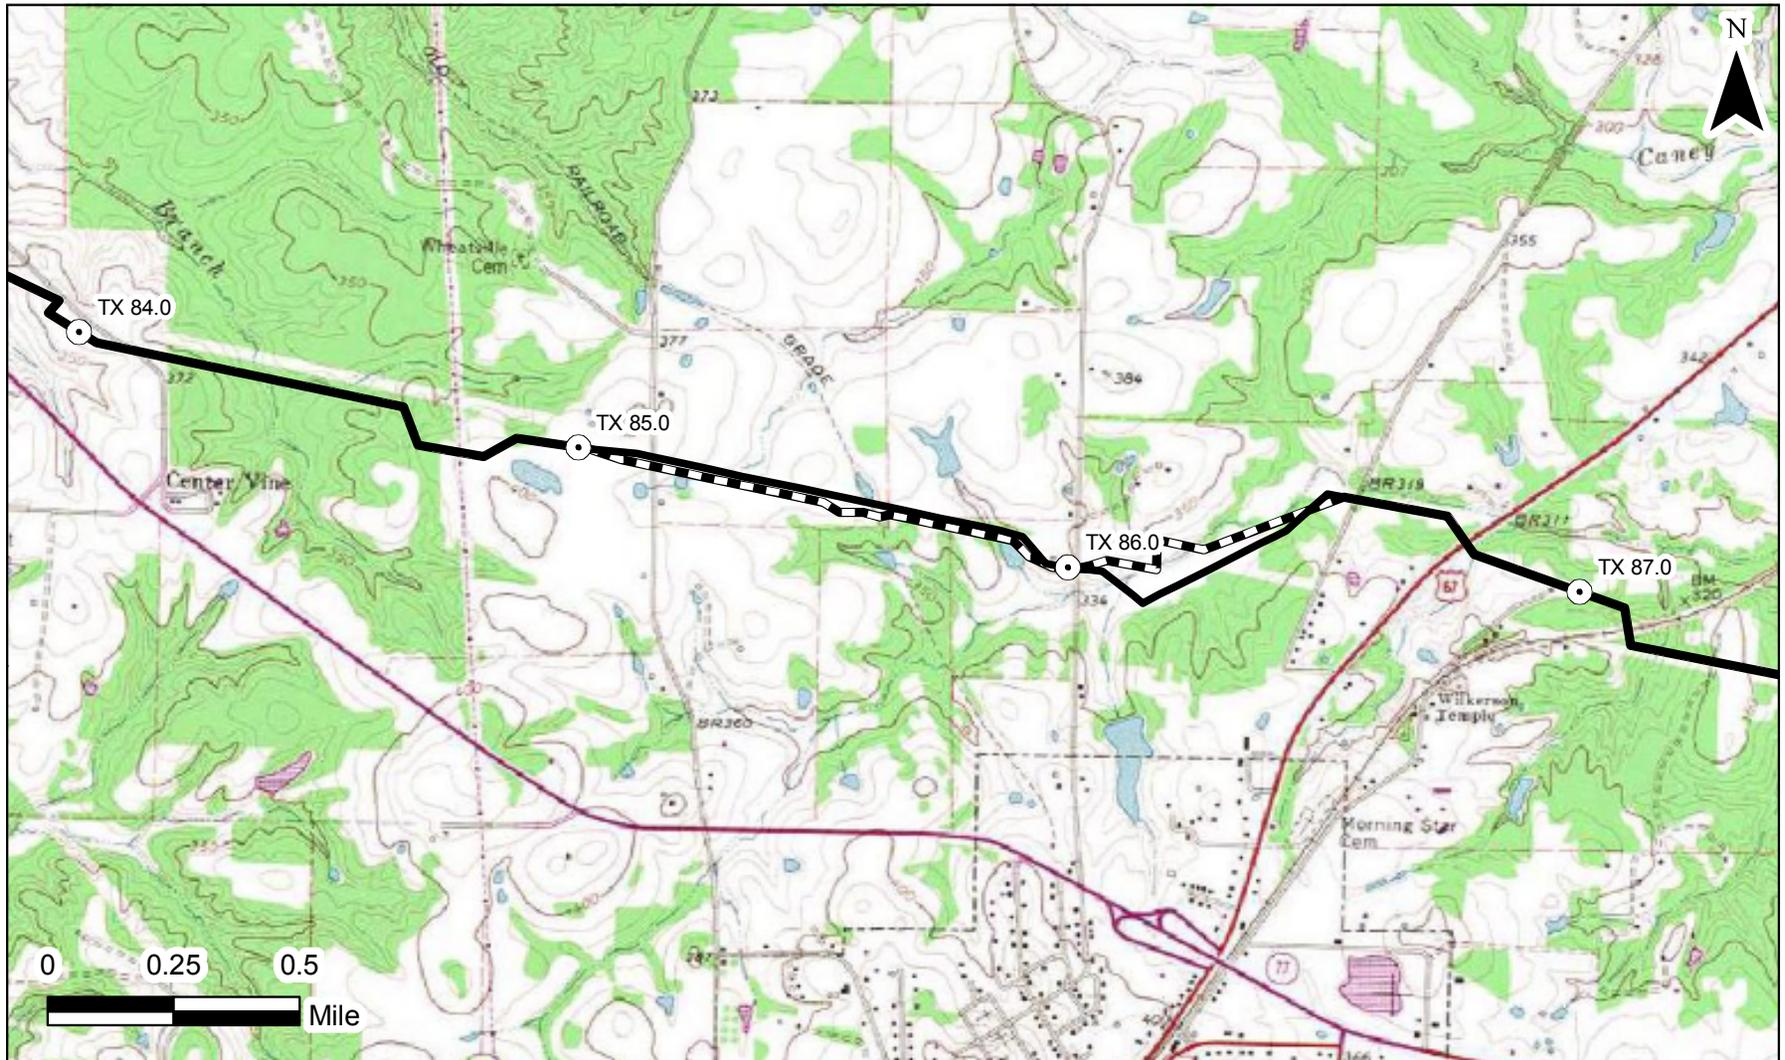

Legend

- Proposed Pipeline Route
- Original Pipeline Route



MIDCONTINENT EXPRESS PIPELINE PROJECT

Appendix J-2

MP TX 85.0 to MP TX 86.8 Reroute

DATE: May 2008

Figure J-30

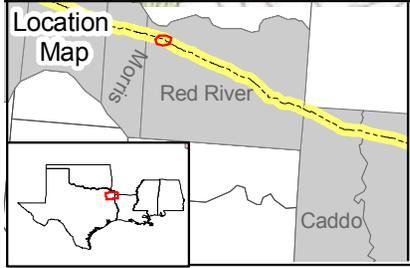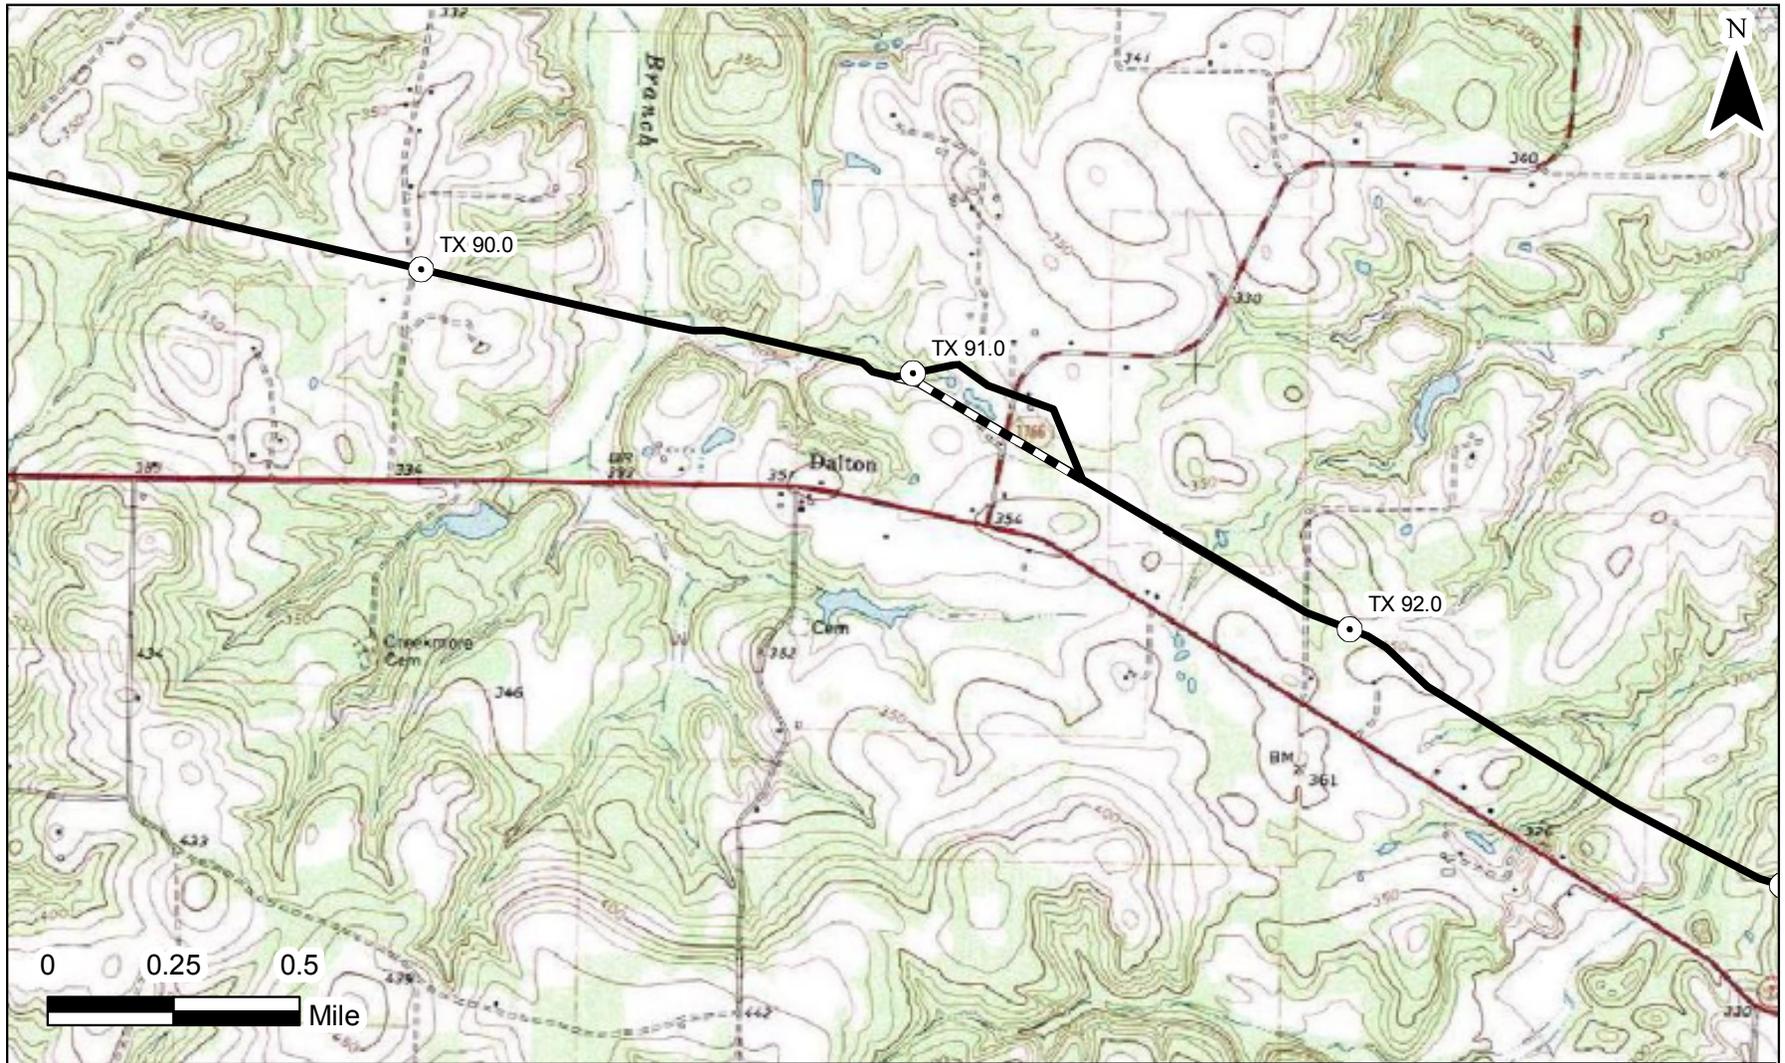

Legend

- Proposed Pipeline Route
- Original Pipeline Route

MIDCONTINENT EXPRESS PIPELINE PROJECT

Appendix J-2

MP TX 91.0 to MP TX 91.5 Reroute

DATE: May 2008	Figure J-31
----------------	-------------