


Figure D-2, Sheets 1 to 21
Temporary Extra Work Areas Not Along the
Pacific Connector Pipeline Alignment

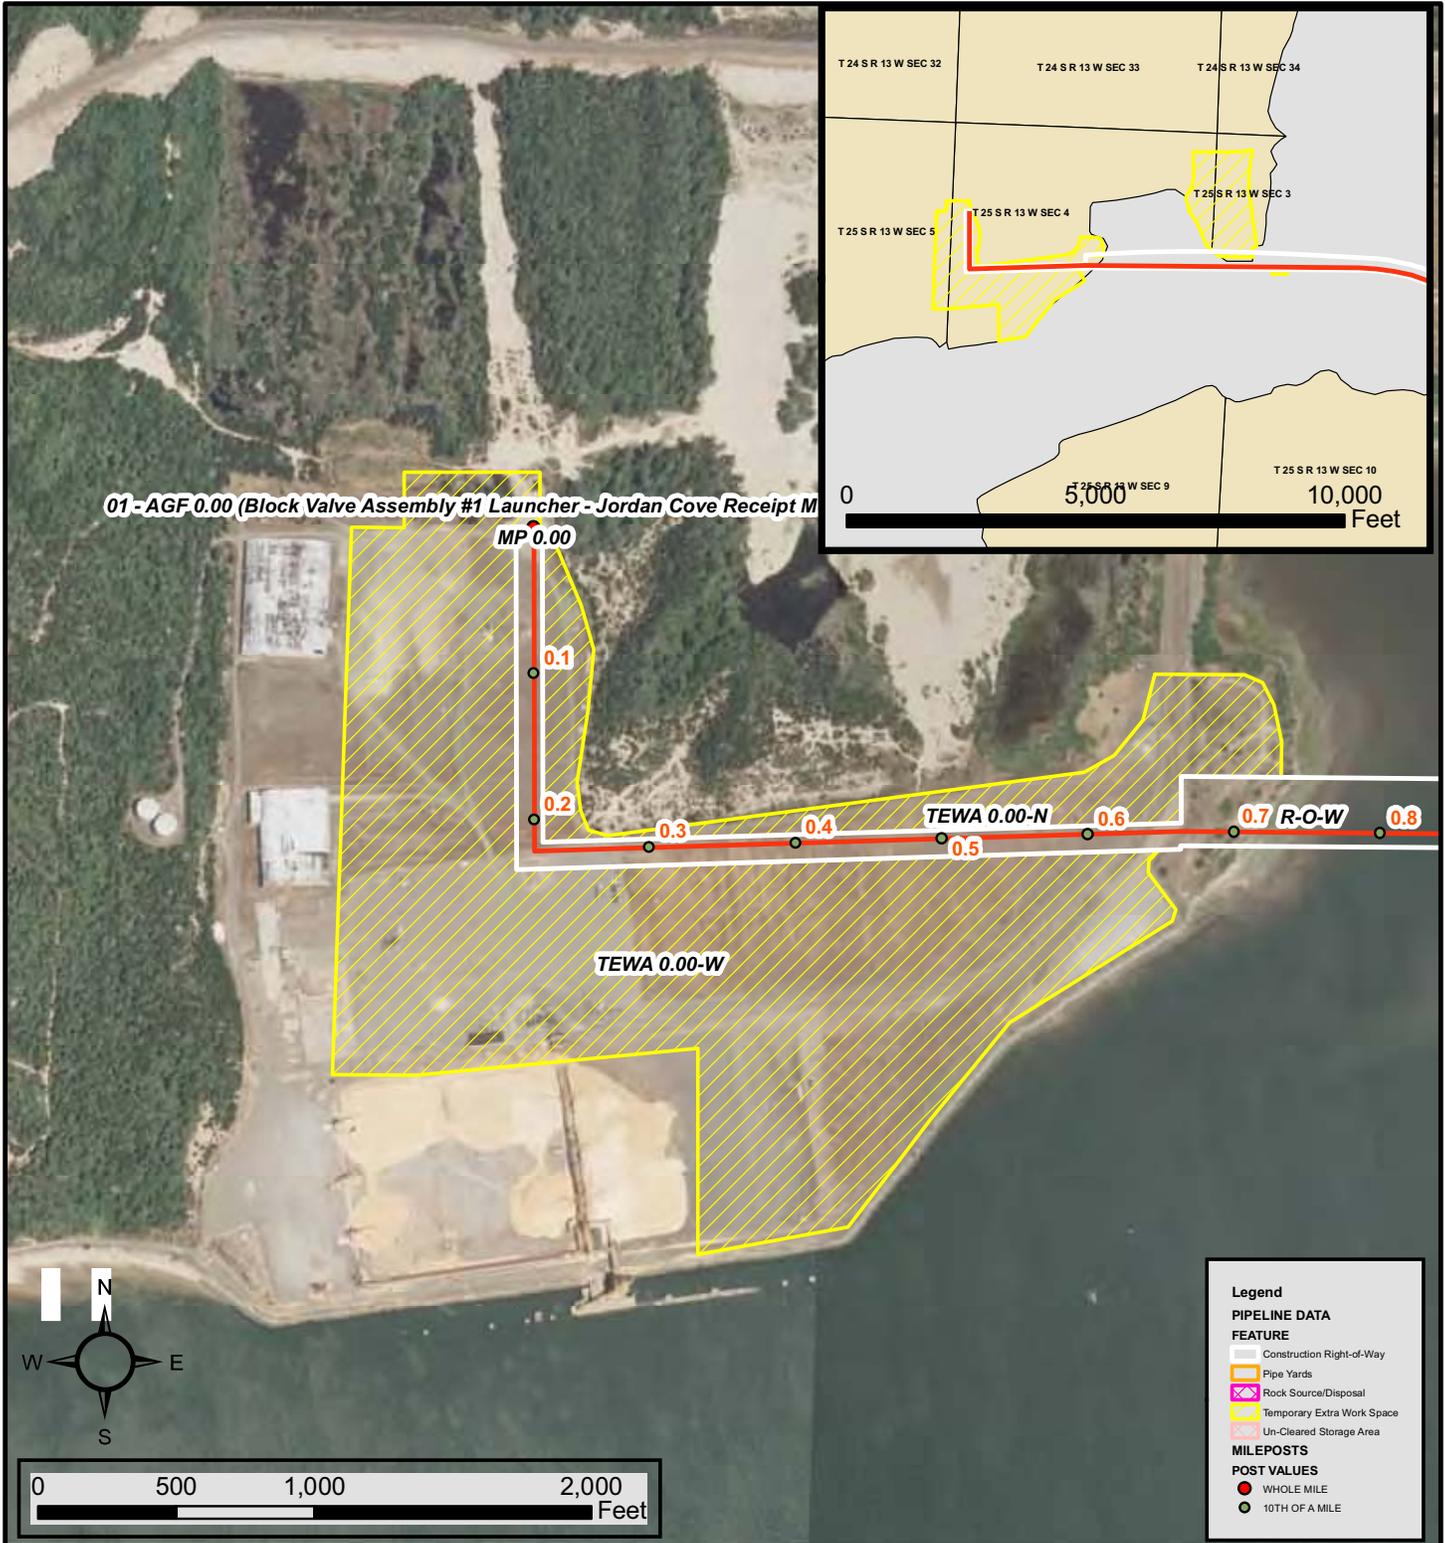

01 - AGF 0.00 (Block Valve Assembly #1 Launcher - Jordan Cove Receipt M

MP 0.00

0.1

0.2

0.3

0.4


TEWA 0.00-N

0.6

0.7 R-O-W

0.8

TEWA 0.00-W

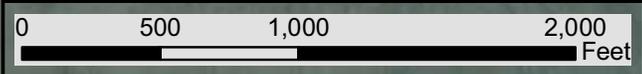

Legend

PIPELINE DATA

FEATURE

- Construction Right-of-Way
- Pipe Yards
- Rock Source/Disposal
- Temporary Extra Work Space
- Un-Cleared Storage Area

MILEPOSTS

POST VALUES

- WHOLE MILE
- 10TH OF A MILE

DRAWING NO. 3430.29-0001	REFERENCE TITLE FERC ALIGNMENT SHEET	PACIFIC CONNECTOR GAS PIPELINE PROJECT OFF ALIGNMENT SHEET DETAIL TEMPORARY EXTRA WORKSPACE OR ROCK DISPOSAL SOURCE TEWA 0.00-W M.P. 0.00 T-00-N, R-0-E (see insert) COOS COUNTY, OREGON
------------------------------------	--	---

Figure D-2, sheet 1 of 21



Legend

PIPELINE DATA

FEATURE

- Construction Right-of-Way
- Pipe Yards
- Rock Source/Disposal
- Temporary Extra Work Space
- Un-Cleared Storage Area


MILEPOSTS

POST VALUES

- WHOLE MILE
- 10TH OF A MILE

DRAWING NO. 3430.29-0001 & 0002	REFERENCE TITLE FERC ALIGNMENT SHEET	PACIFIC CONNECTOR GAS PIPELINE PROJECT OFF ALIGNMENT SHEET DETAIL TEMPORARY EXTRA WORKSPACE OR ROCK DISPOSAL SOURCE TEWA 1.19-W M.P. 1.19 T-00-N, R-0-E (see insert) COOS COUNTY, OREGON
---	--	---

Figure D-2, sheet 2 of 21

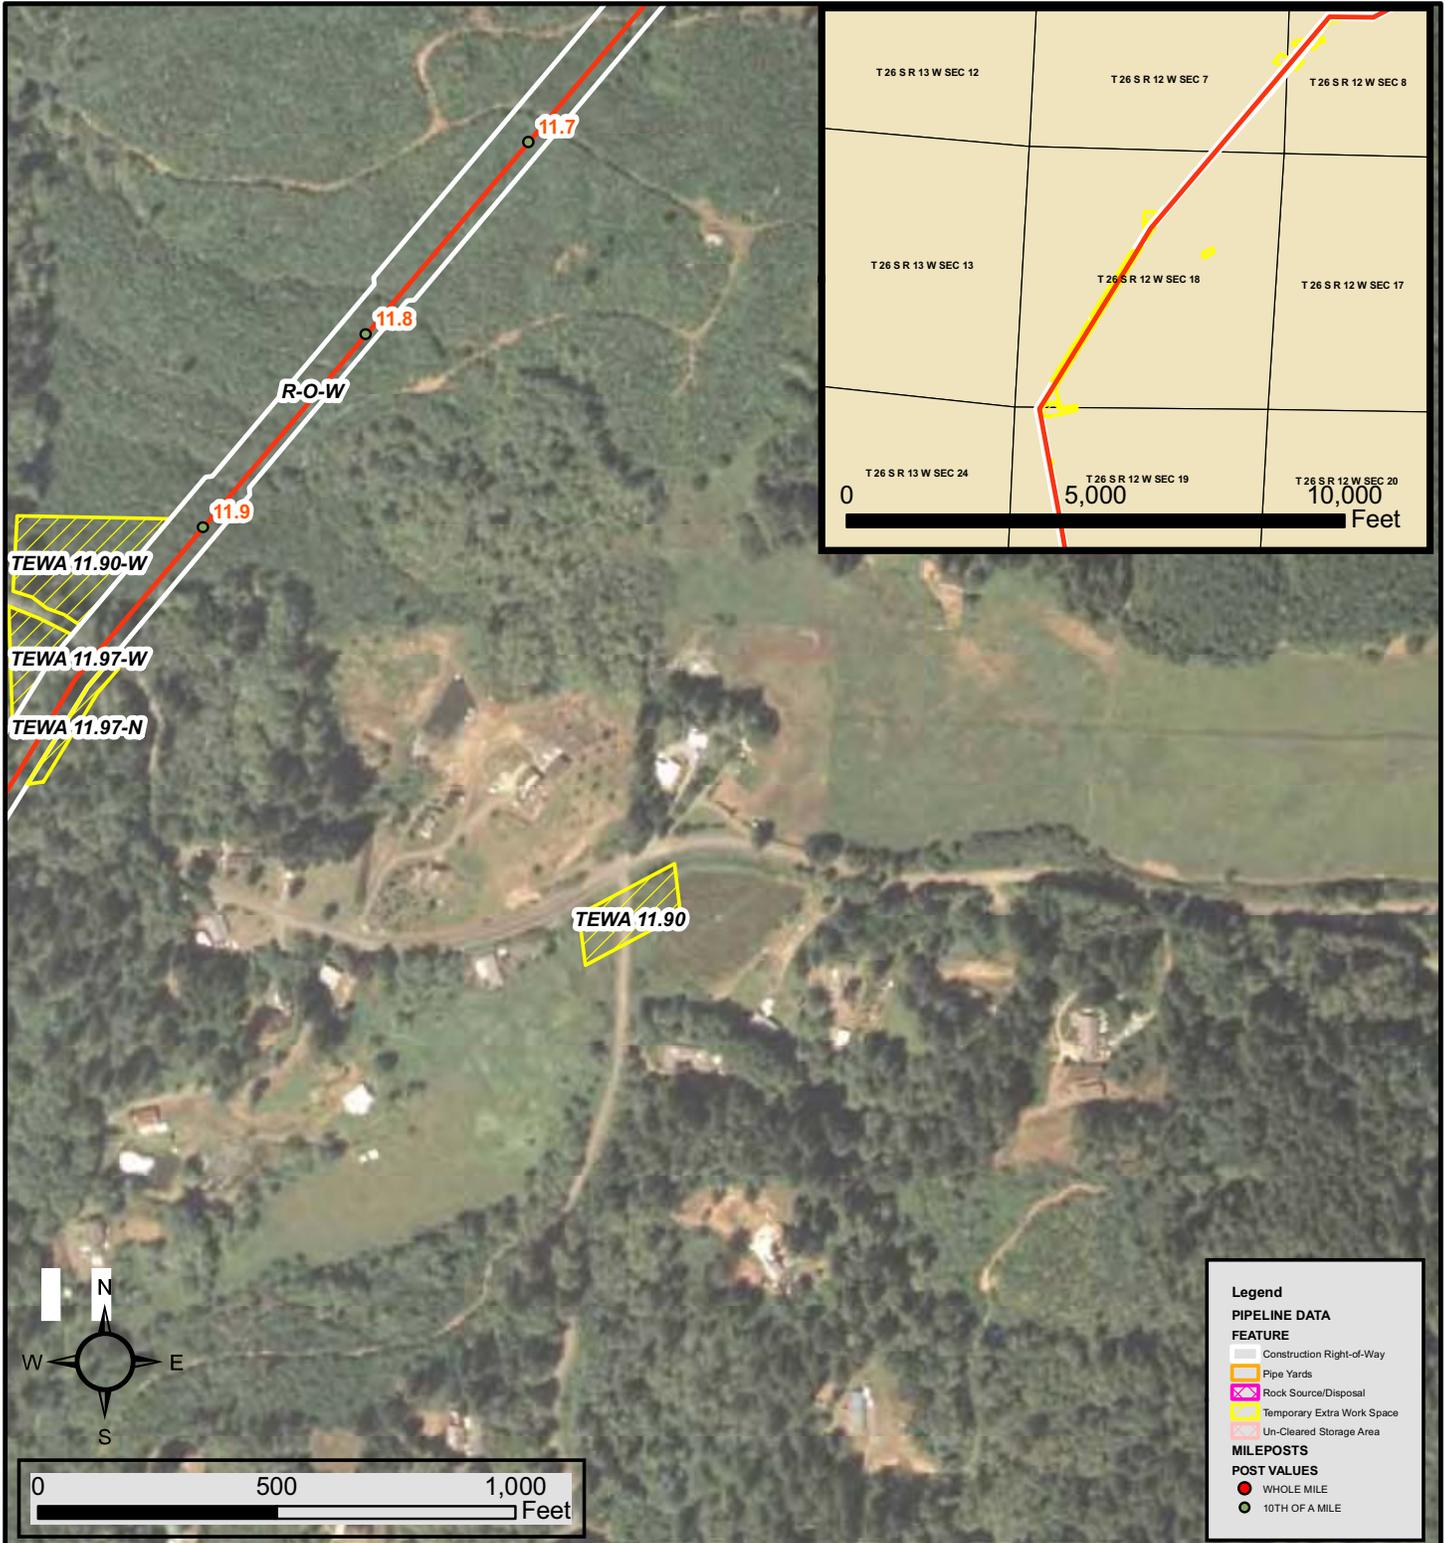

Legend

PIPELINE DATA

FEATURE

- Construction Right-of-Way
- Pipe Yards
- Rock Source/Disposal
- Temporary Extra Work Space
- Un-Cleared Storage Area


MILEPOSTS

POST VALUES

- WHOLE MILE
- 10TH OF A MILE


DRAWING NO.	REFERENCE TITLE	PACIFIC CONNECTOR GAS PIPELINE PROJECT
3430.29-0012	FERC ALIGNMENT SHEET	<p>OFF ALIGNMENT SHEET DETAIL</p> <p>TEMPORARY EXTRA WORKSPACE OR ROCK DISPOSAL SOURCE</p> <p>TEWA 11.90</p> <p>M.P. 11.90</p> <p>T-00-N, R-0-E (see insert)</p> <p>COOS COUNTY, OREGON</p>

Figure D-2, sheet 3 of 21

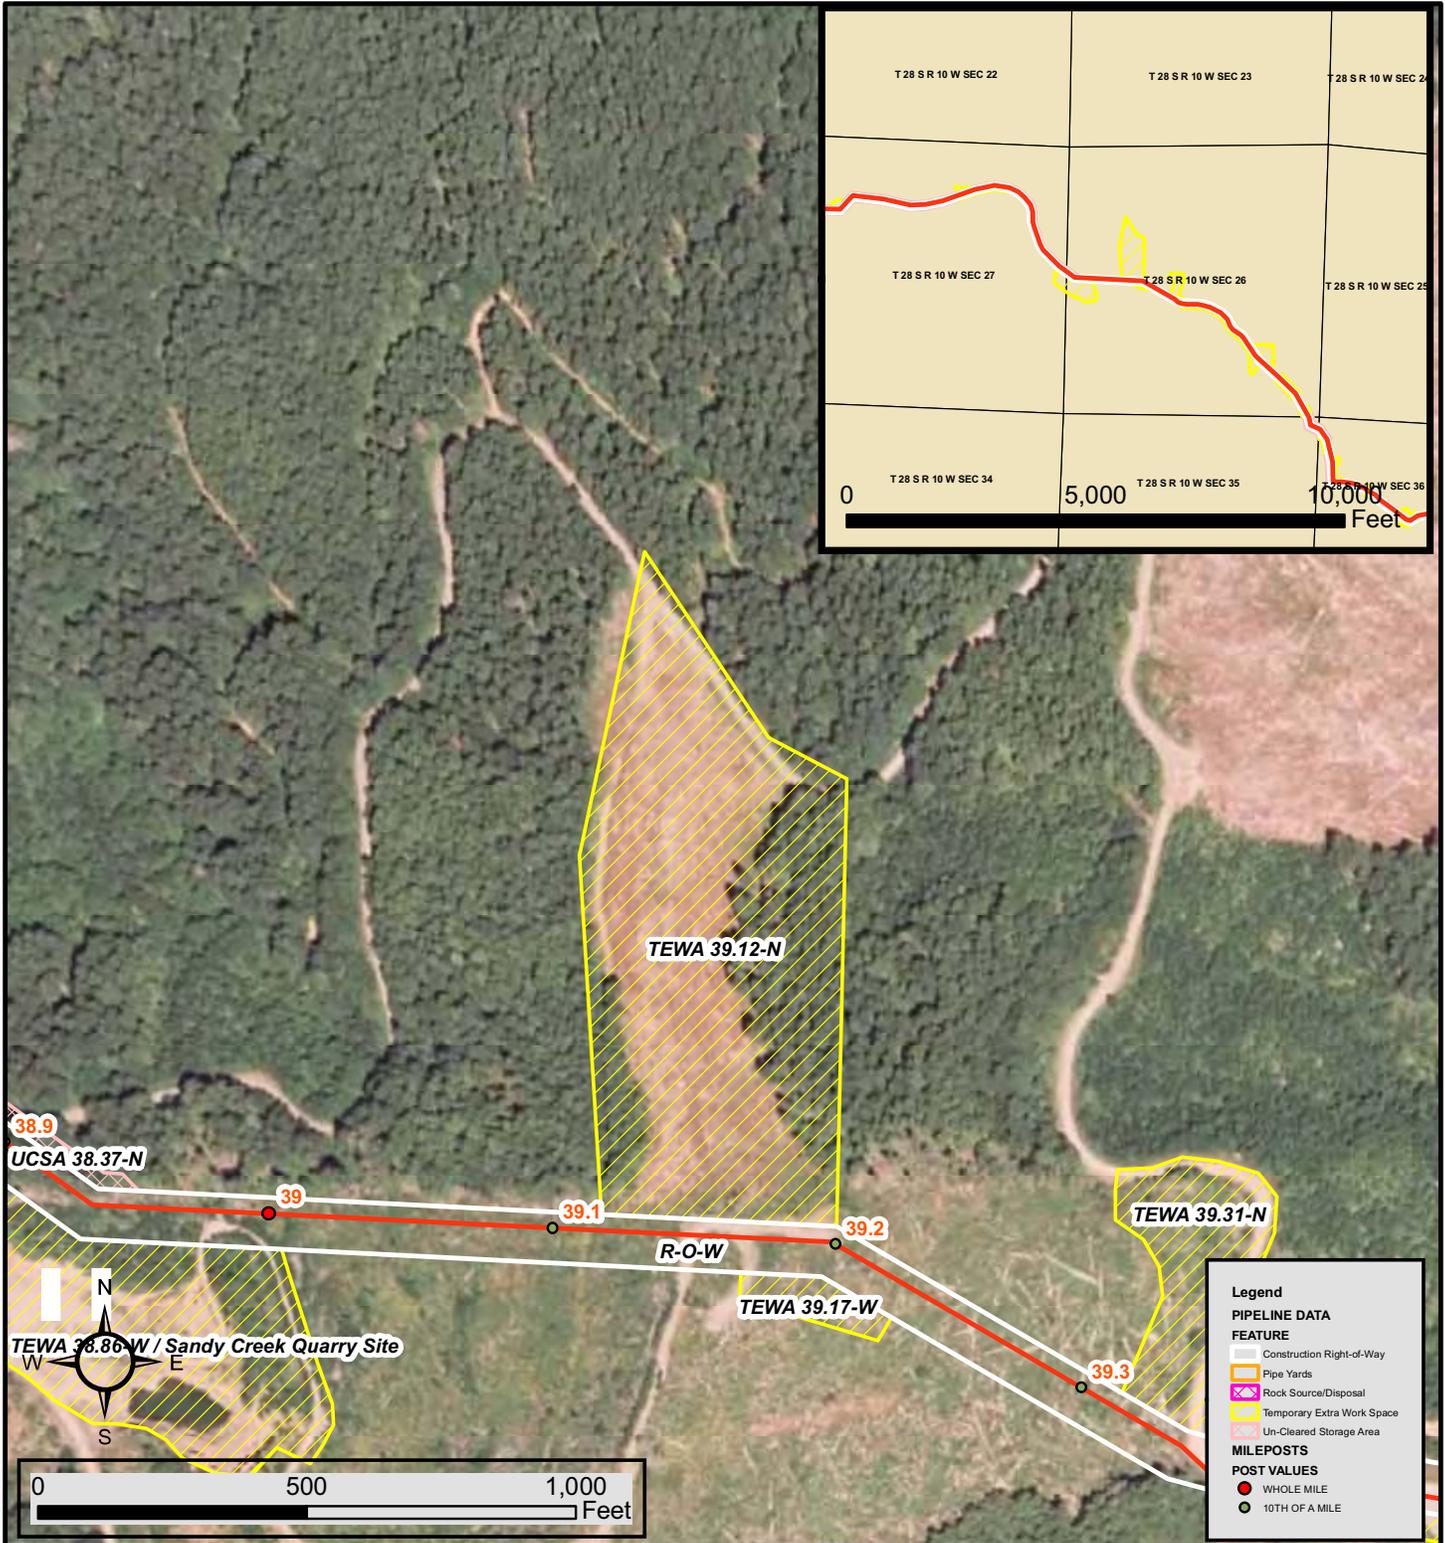


DRAWING NO.	REFERENCE TITLE	PACIFIC CONNECTOR GAS PIPELINE PROJECT
3430.29-0038	FERC ALIGNMENT SHEET	OFF ALIGNMENT SHEET DETAIL TEMPORARY EXTRA WORKSPACE OR ROCK DISPOSAL SOURCE TEWA 39.12-N M.P. 39.12 T-00-N, R-0-E (see insert) COOS COUNTY, OREGON

Figure D-2, sheet 4 of 21

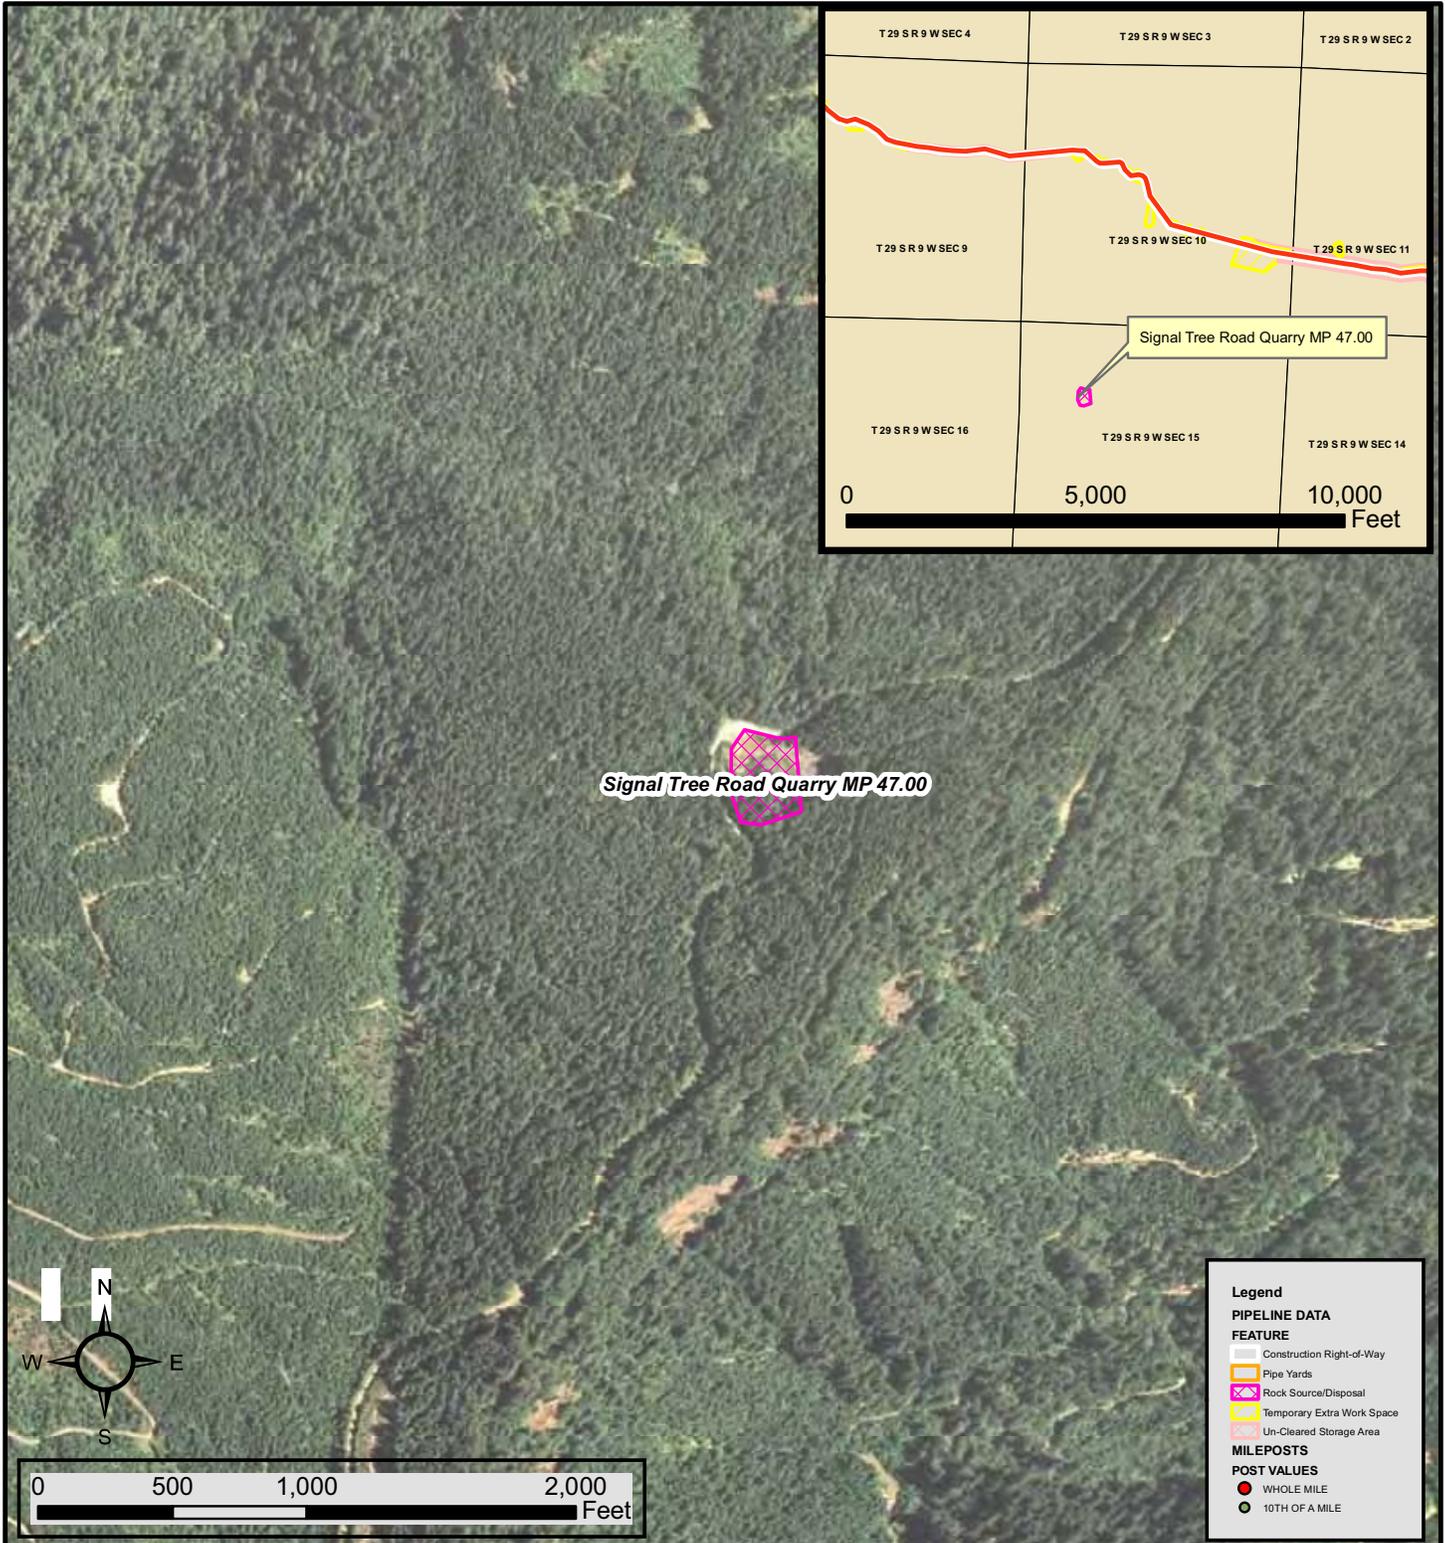


DRAWING NO. 3430.29-0045	REFERENCE TITLE FERC ALIGNMENT SHEET	PACIFIC CONNECTOR GAS PIPELINE PROJECT
		OFF ALIGNMENT SHEET DETAIL
		TEMPORARY EXTRA WORKSPACE OR ROCK DISPOSAL SOURCE
		SIGNAL TREE QUARRY MP 47.00
		M.P. 47.00
		T-00-N, R-0-E (see insert)
		COOS COUNTY, OREGON

Figure D-2, sheet 5 of 21

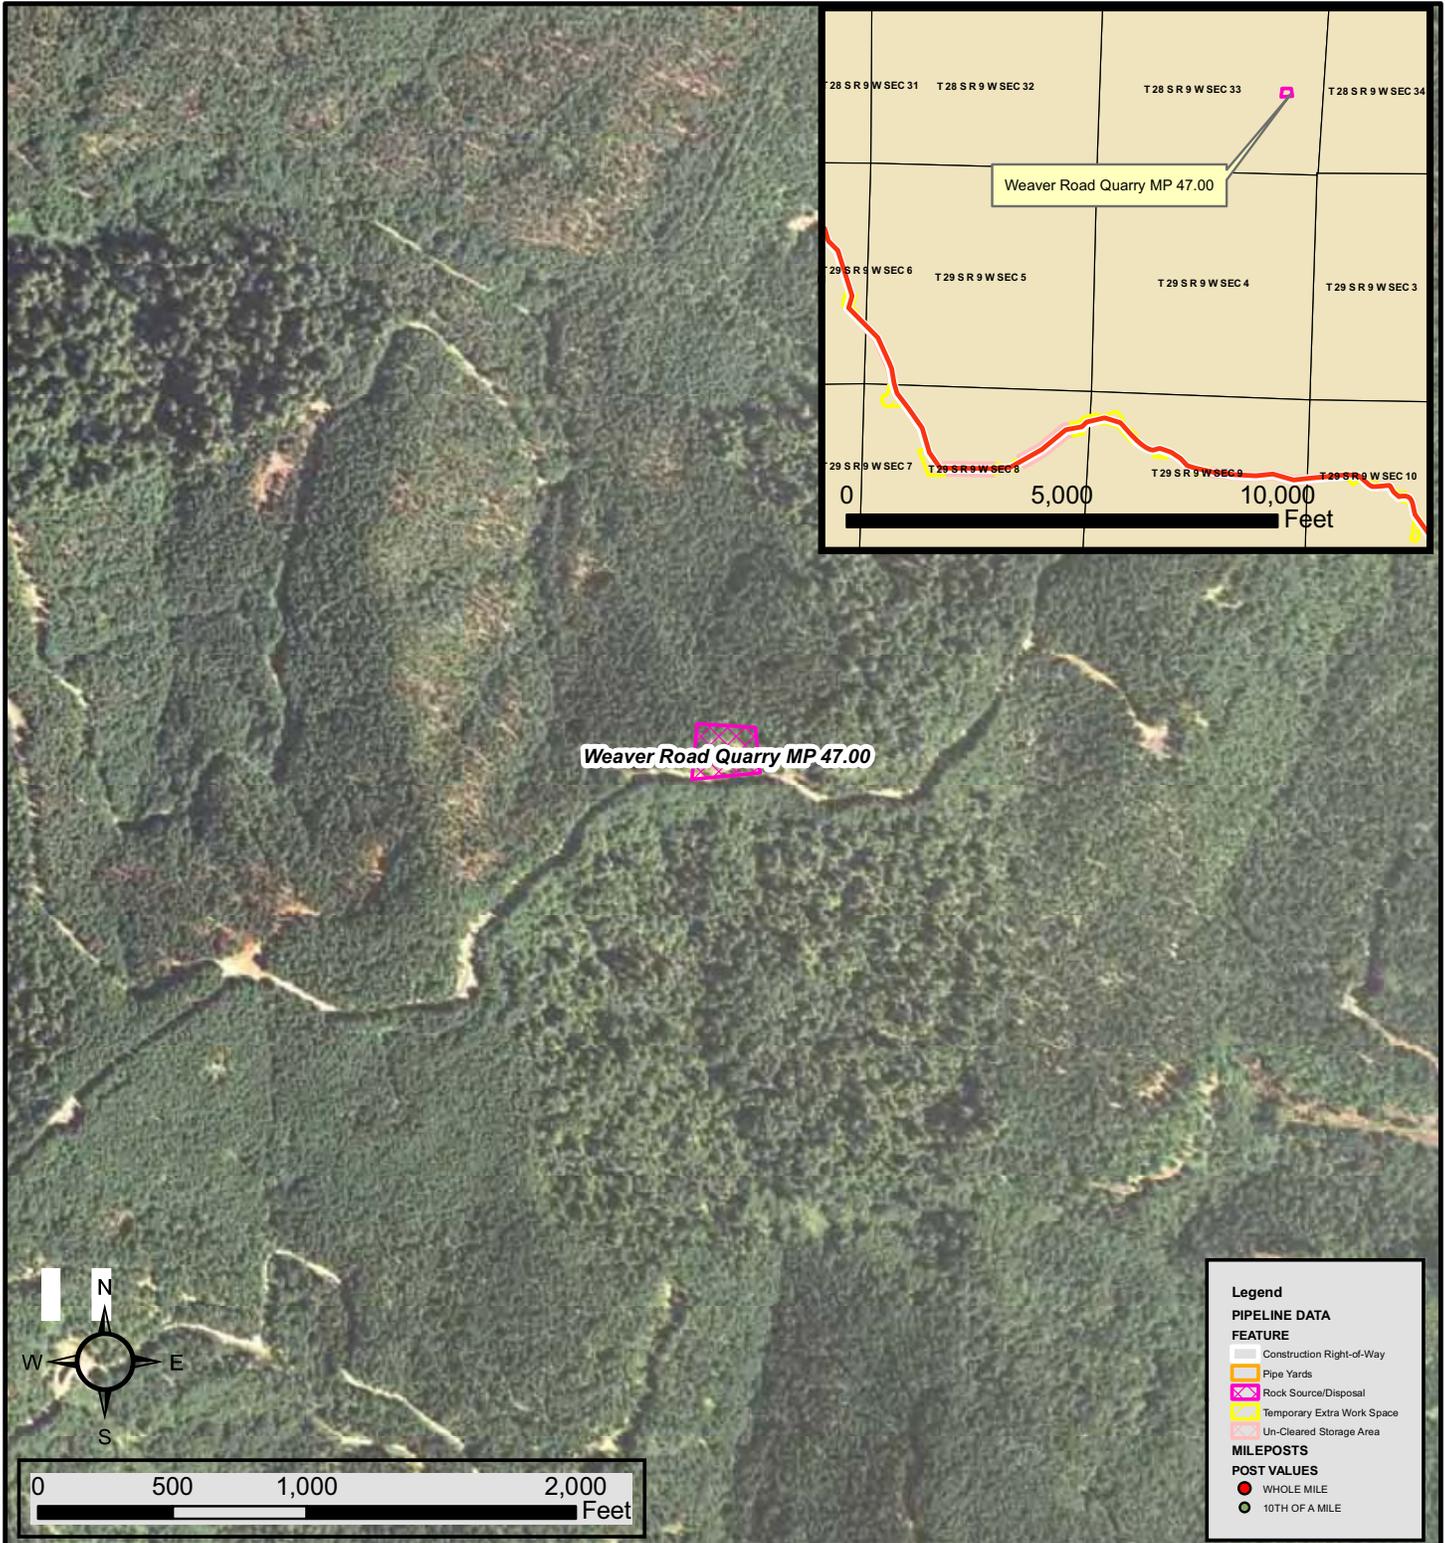

DRAWING NO.	REFERENCE TITLE	PACIFIC CONNECTOR GAS PIPELINE PROJECT OFF ALIGNMENT SHEET DETAIL TEMPORARY EXTRA WORKSPACE OR ROCK DISPOSAL/SOURCE WEAVER ROAD QUARRY MP 47.00 M.P. 47.00 T-00-N, R-0-E (see insert) COOS COUNTY, OREGON
3430.29-0045	FERC ALIGNMENT SHEET	

Figure D-2, sheet 6 of 21

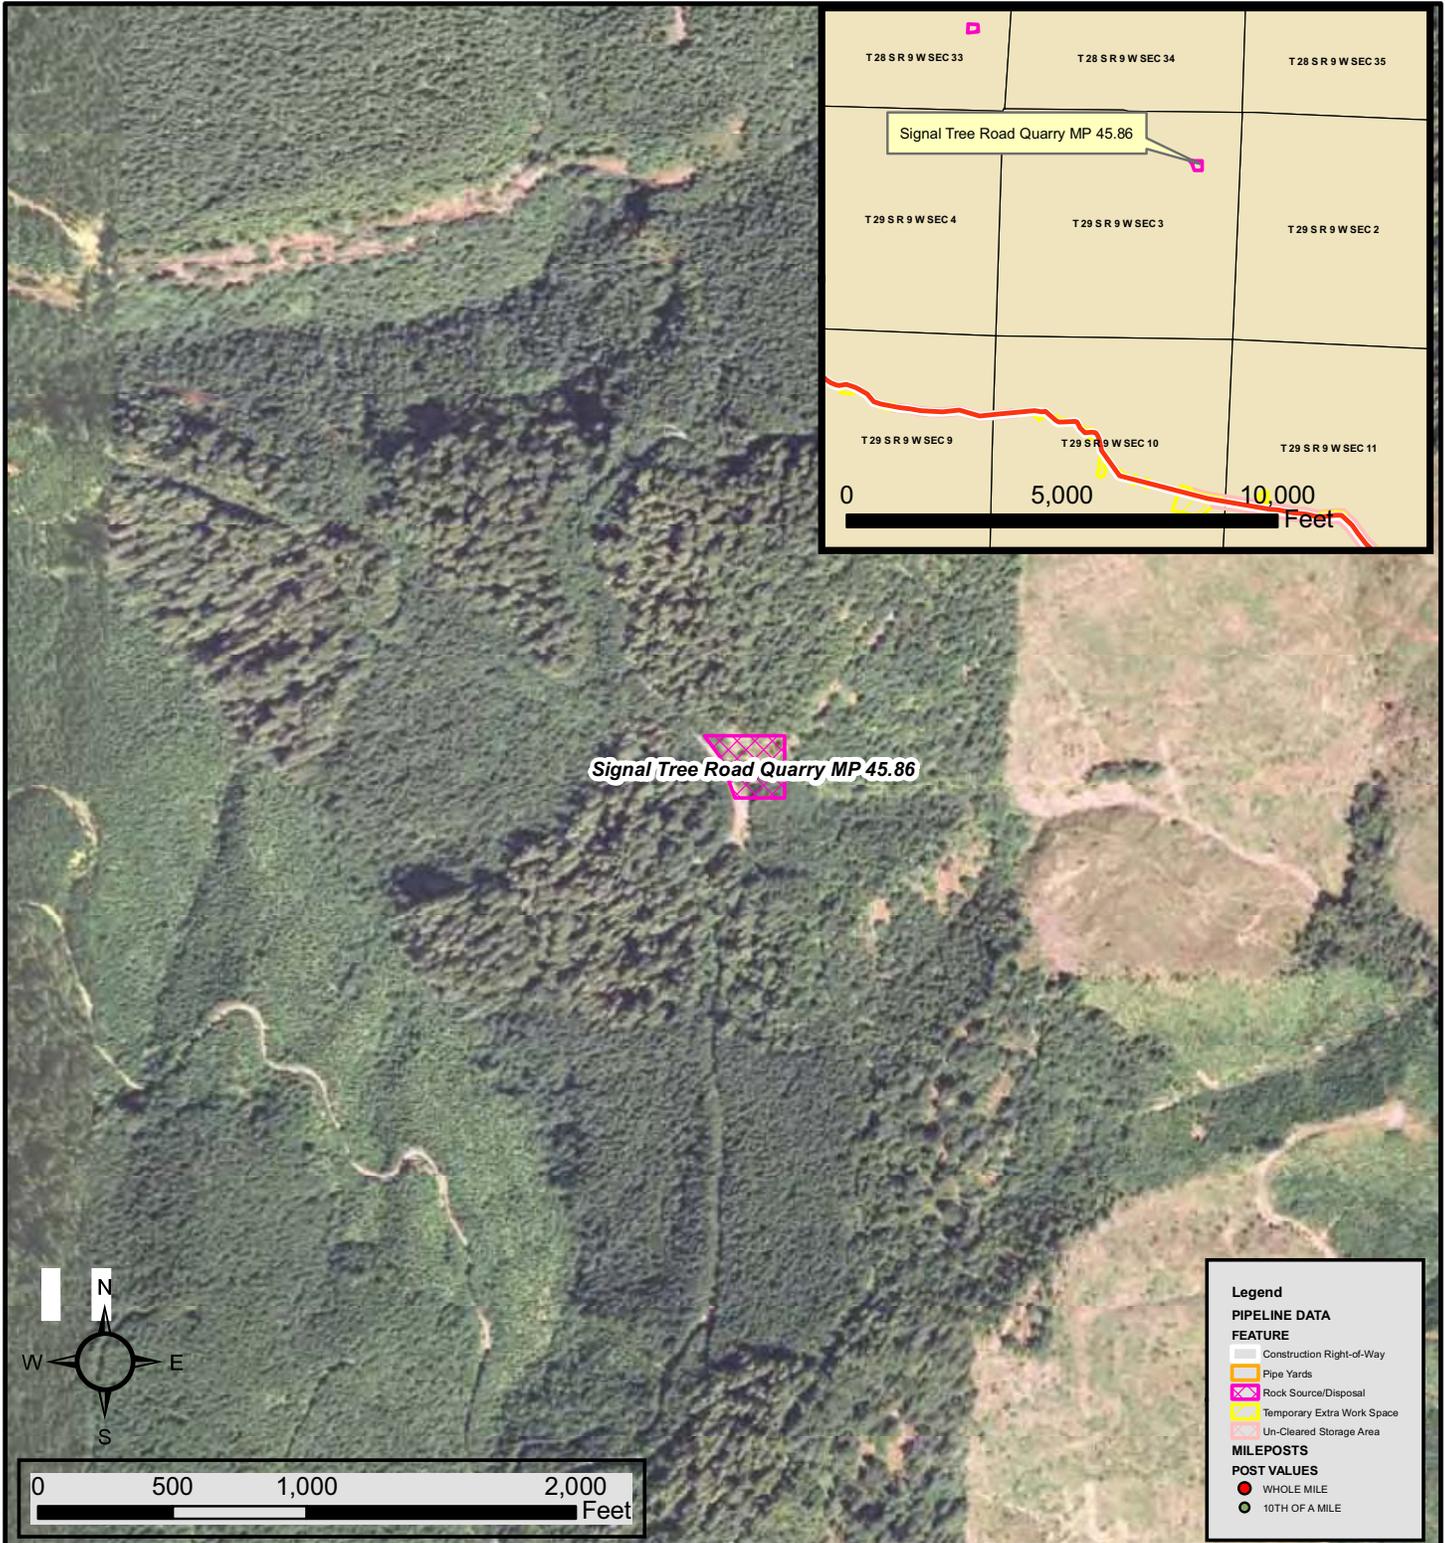

Signal Tree Road Quarry MP 45.86

Legend

PIPELINE DATA

FEATURE

- Construction Right-of-Way
- Pipe Yards
- Rock Source/Disposal
- Temporary Extra Work Space
- Un-Cleared Storage Area


MILEPOSTS

POST VALUES

- WHOLE MILE
- 10TH OF A MILE


DRAWING NO.	REFERENCE TITLE	PACIFIC CONNECTOR GAS PIPELINE PROJECT OFF ALIGNMENT SHEET DETAIL TEMPORARY EXTRA WORKSPACE OR ROCK DISPOSAL SOURCE SIGNAL TREE ROAD QUARRY MP 45.86 M.P. 45.86 T-00-N, R-0-E (see insert) COOS COUNTY, OREGON
3430.29-0045	FERC ALIGNMENT SHEET	

Figure D-2, sheet 7 of 21

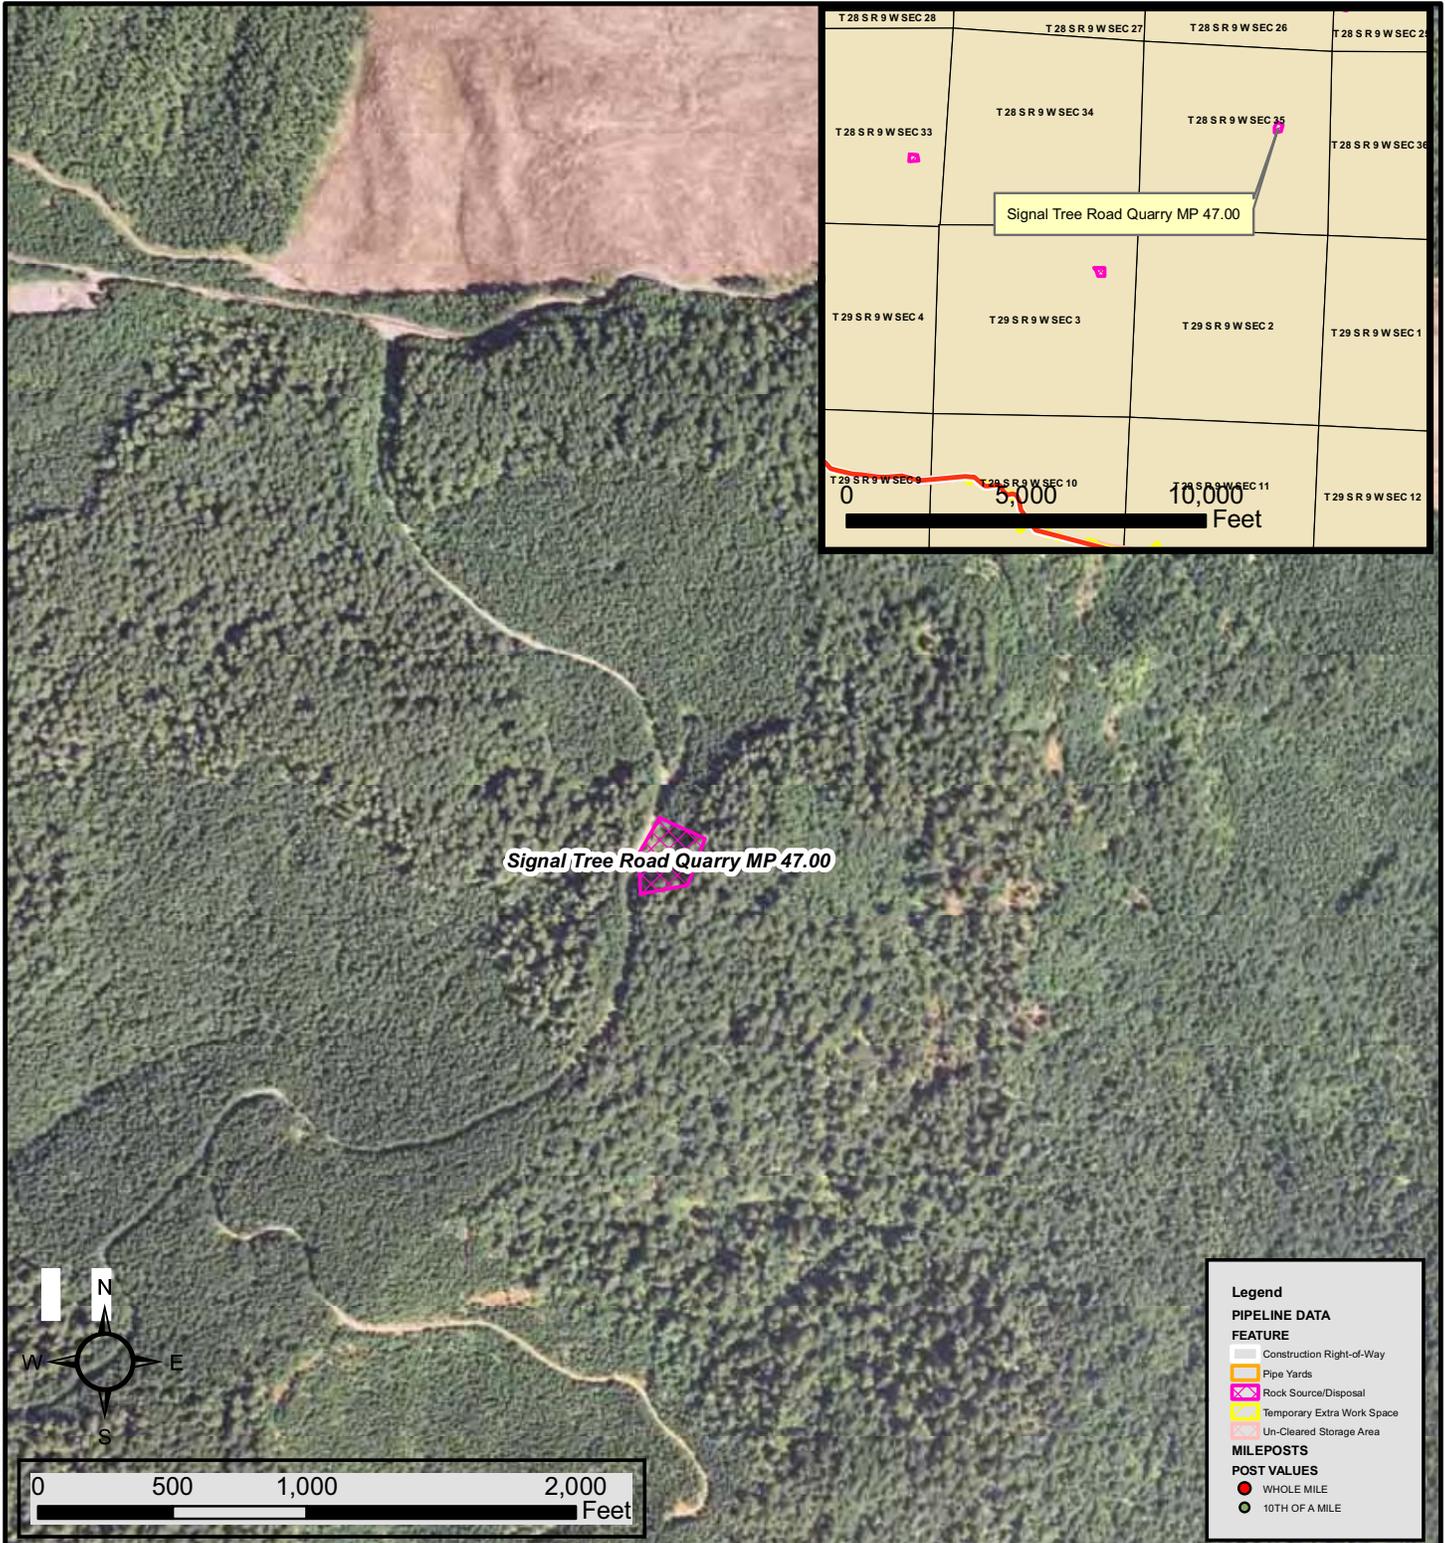



DRAWING NO.	REFERENCE TITLE	PACIFIC CONNECTOR GAS PIPELINE PROJECT OFF ALIGNMENT SHEET DETAIL TEMPORARY EXTRA WORKSPACE OR ROCK DISPOSAL SOURCE SIGNAL TREE ROAD QUARRY MP 47.00 M.P. 47.00 T-00-N, R-0-E (see insert) COOS COUNTY, OREGON
3430.29-0045	FERC ALIGNMENT SHEET	

Figure D-2, sheet 8 of 21

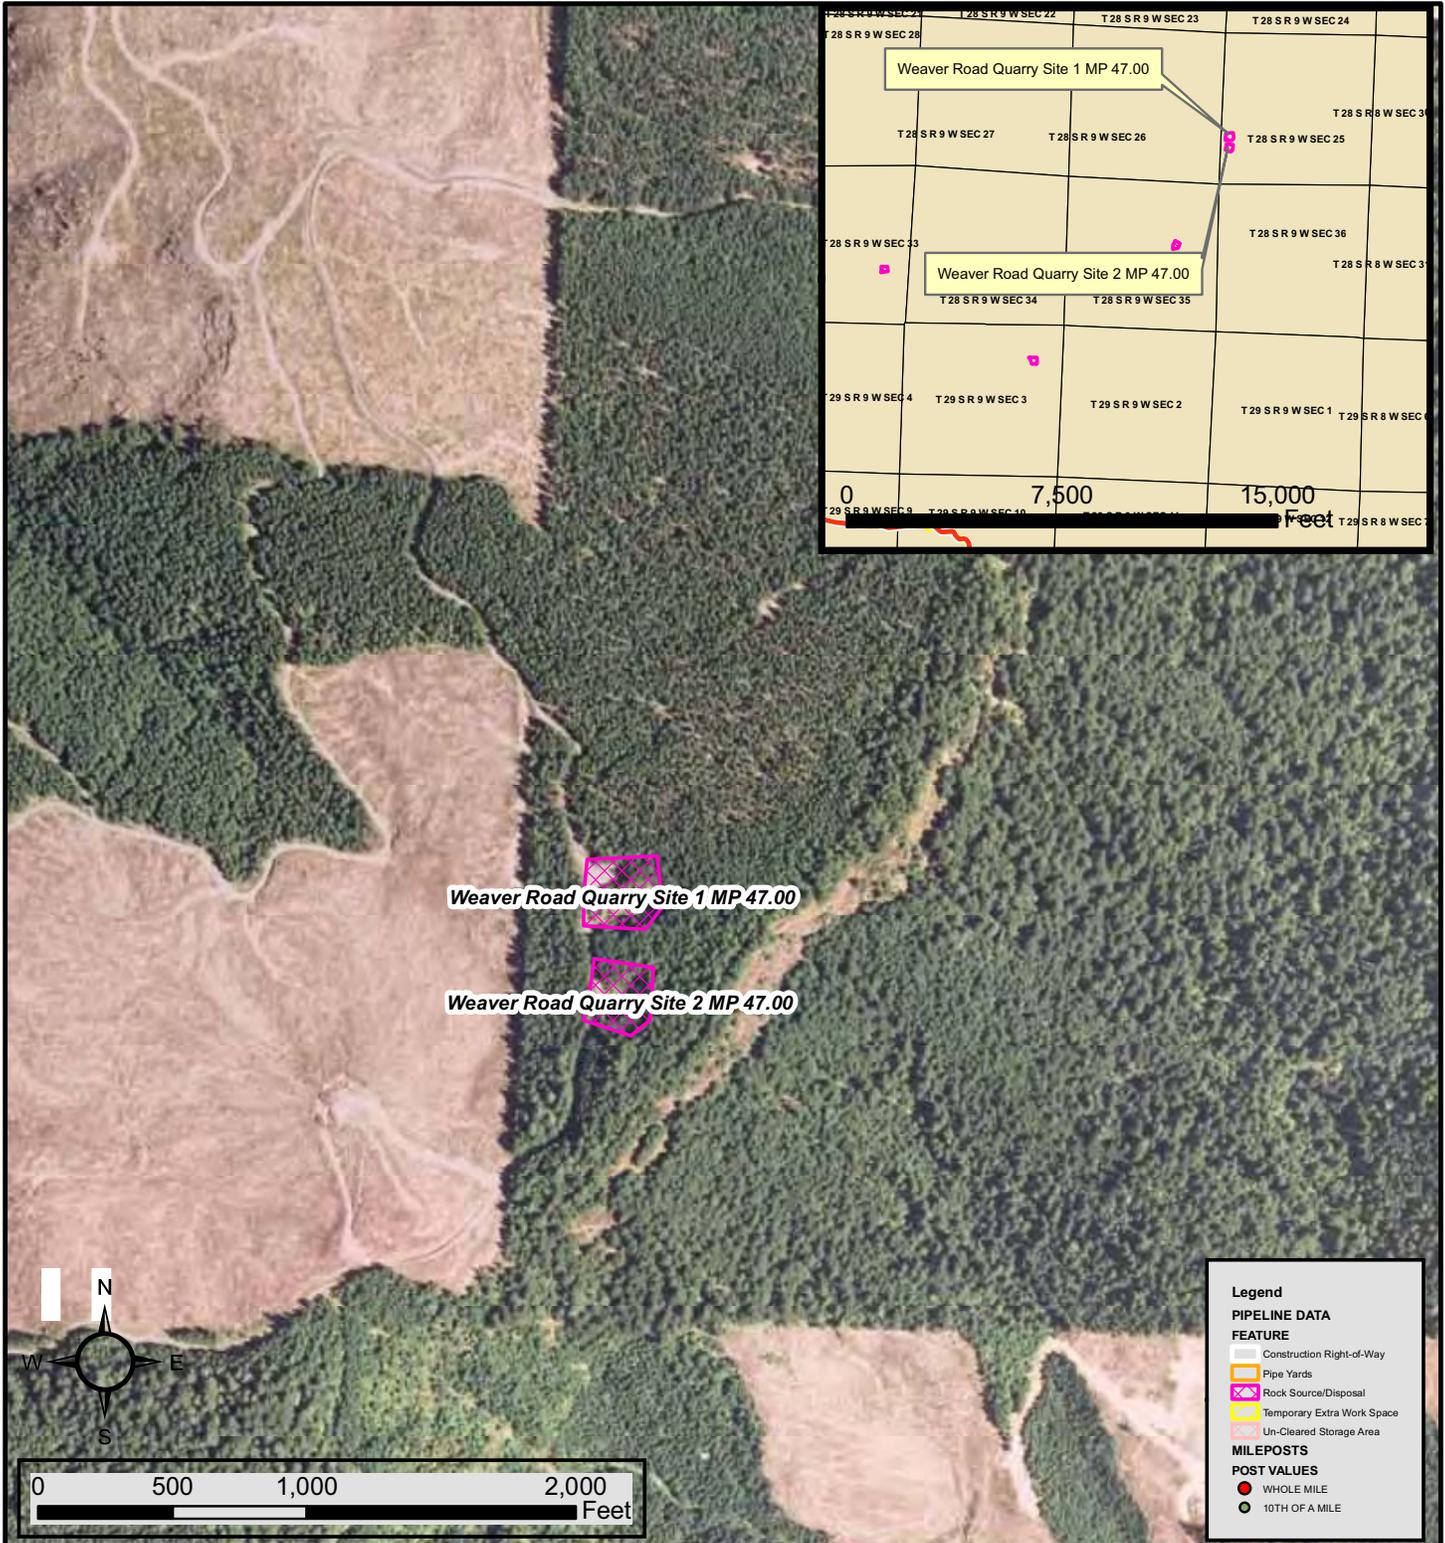

DRAWING NO.		REFERENCE TITLE		PACIFIC CONNECTOR GAS PIPELINE PROJECT OFF ALIGNMENT SHEET DETAIL TEMPORARY EXTRA WORKSPACE OR ROCK DISPOSAL SOURCE WEAVER ROAD QUARRY SITE 1 & 2 M.P. 47.00 M.P. 47.00 T-00-N, R-0-E (see insert) COOS COUNTY, OREGON	
3430.29-0045		FERC ALIGNMENT SHEET			


Figure D-2, sheet 9 of 21

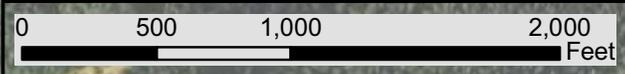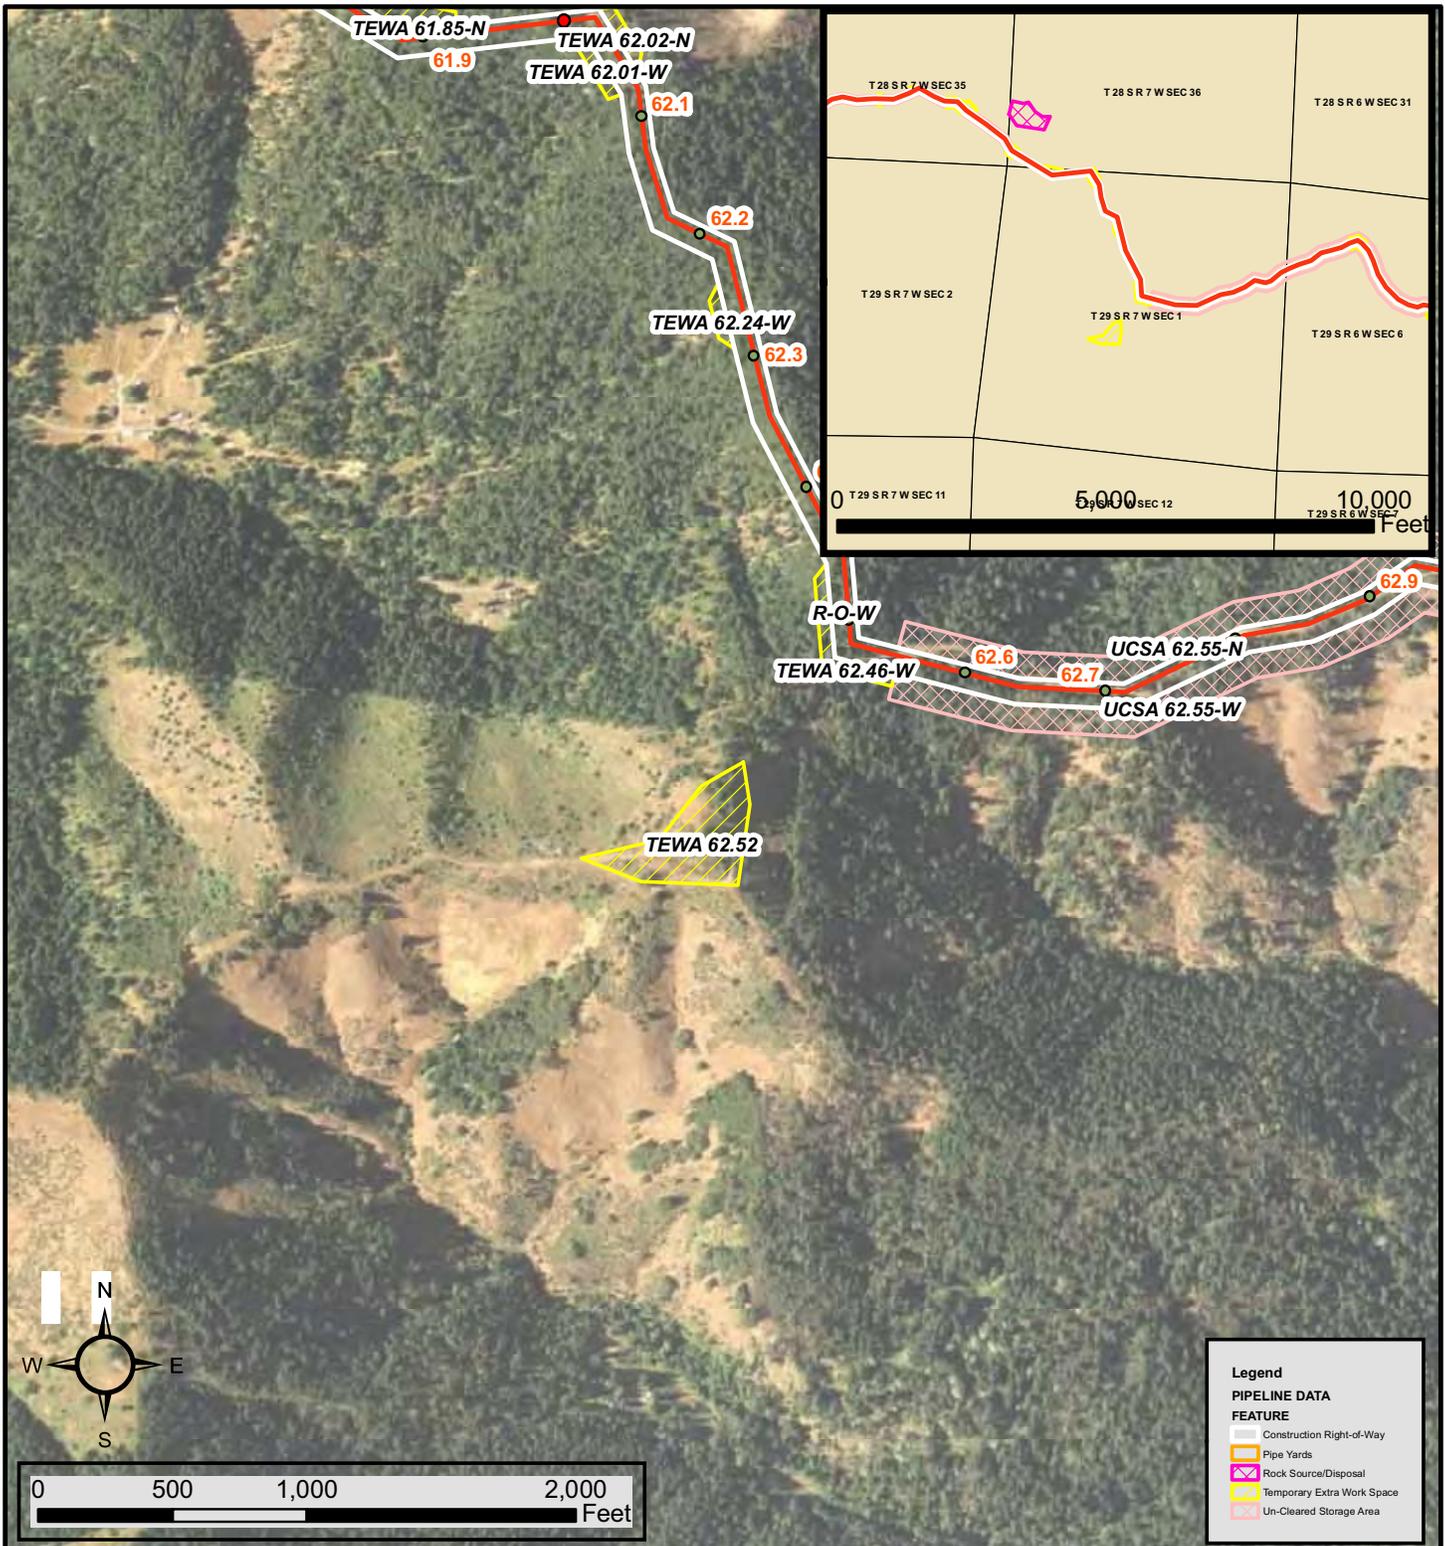

Legend	
PIPELINE DATA	
FEATURE	
	Construction Right-of-Way
	Pipe Yards
	Rock Source/Disposal
	Temporary Extra Work Space
	Un-Cleared Storage Area


DRAWING NO.	REFERENCE TITLE	PACIFIC CONNECTOR GAS PIPELINE PROJECT OFF ALIGNMENT SHEET DETAIL TEMPORARY EXTRA WORKSPACE OR ROCK DISPOSAL SOURCE TEWA 62.52 M.P. 62.52 T-00-N, R-0-E (see insert) DOUGLAS COUNTY, OREGON
3430.29-0060	FERC ALIGNMENT SHEET	

Figure D-2, sheet 10 of 21

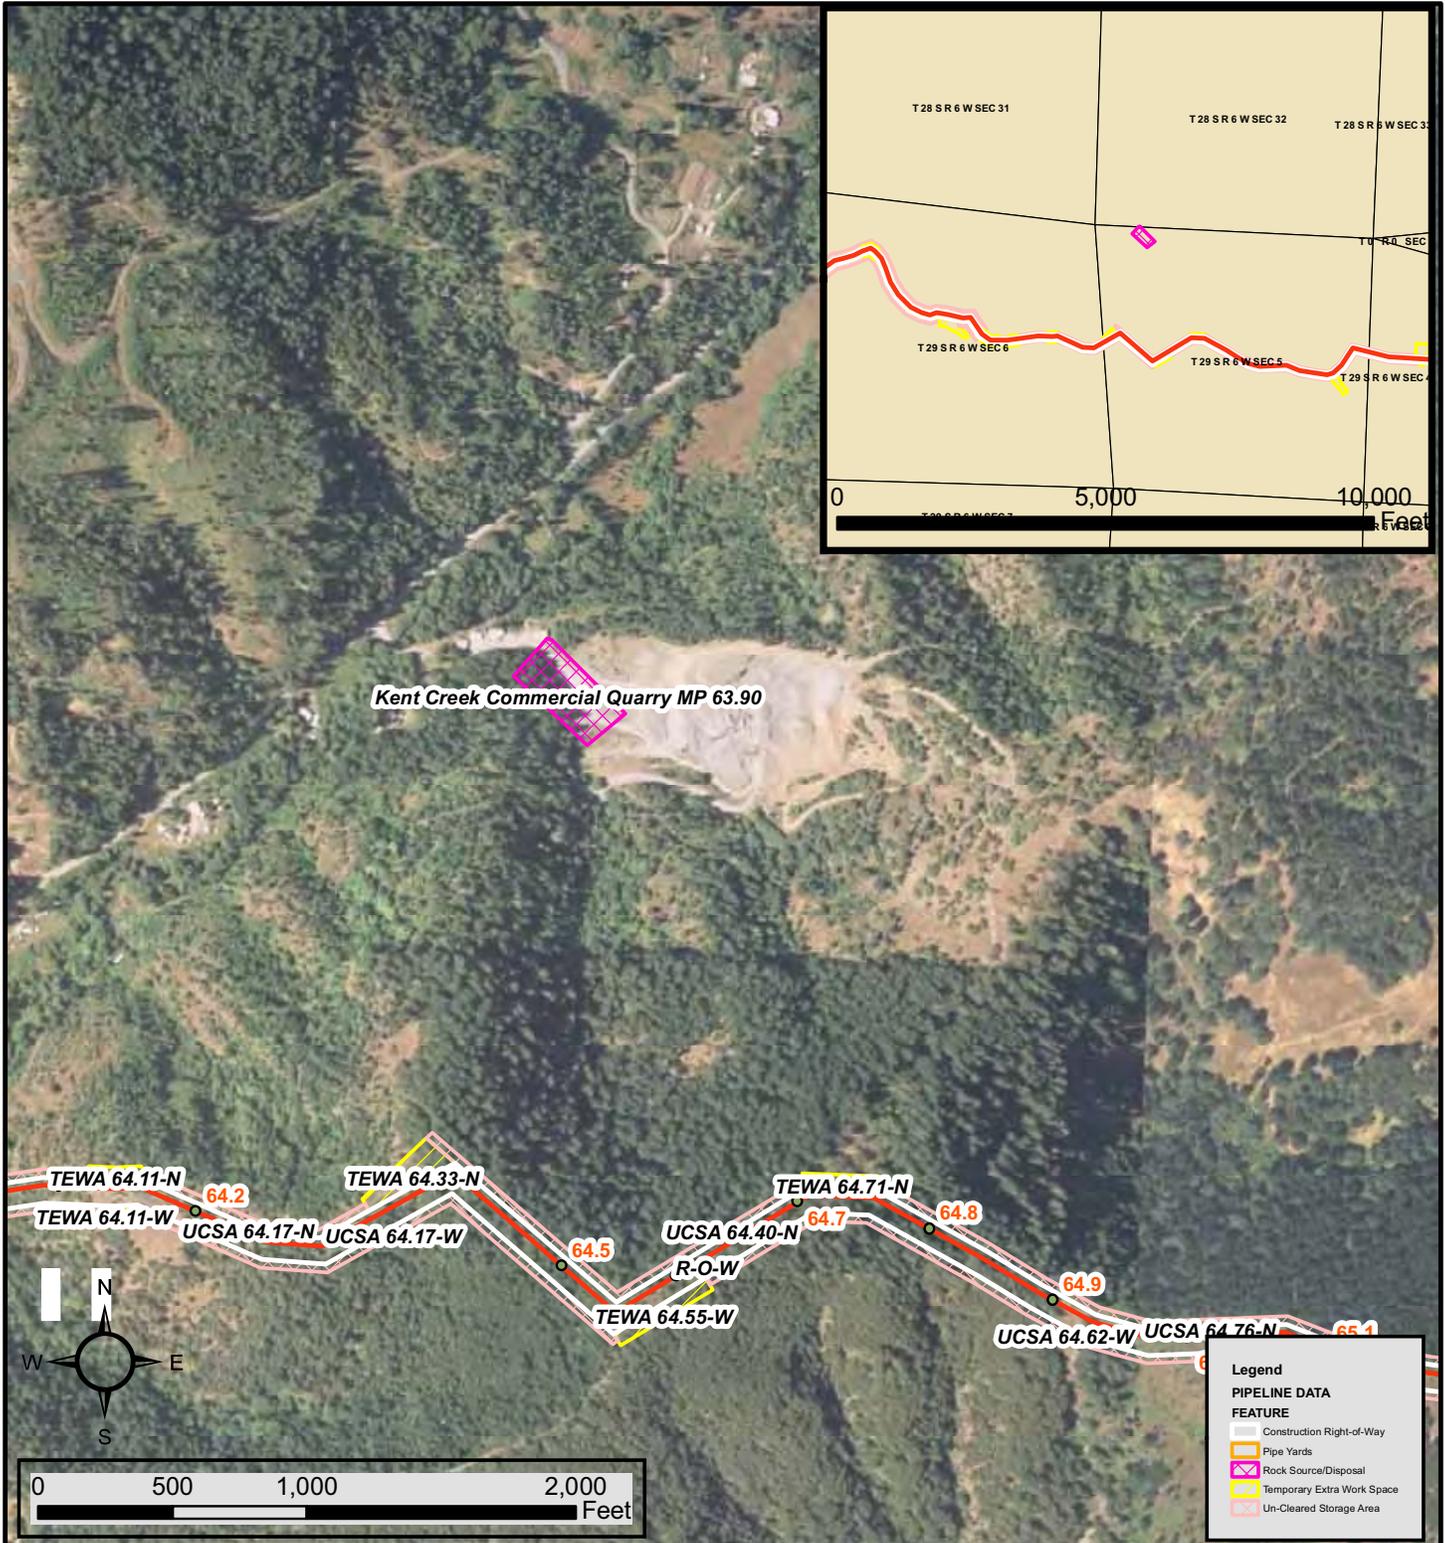


DRAWING NO.	REFERENCE TITLE	PACIFIC CONNECTOR GAS PIPELINE PROJECT OFF ALIGNMENT SHEET DETAIL TEMPORARY EXTRA WORKSPACE OR ROCK DISPOSAL/SOURCE KENT CREEK COMMERCIAL QUARRY MP 63.90 M.P. 63.90 T-00-N, R-0-E (see insert) DOUGLAS COUNTY, OREGON
3430.29-0062	FERC ALIGNMENT SHEET	

Figure D-2, sheet 11 of 21

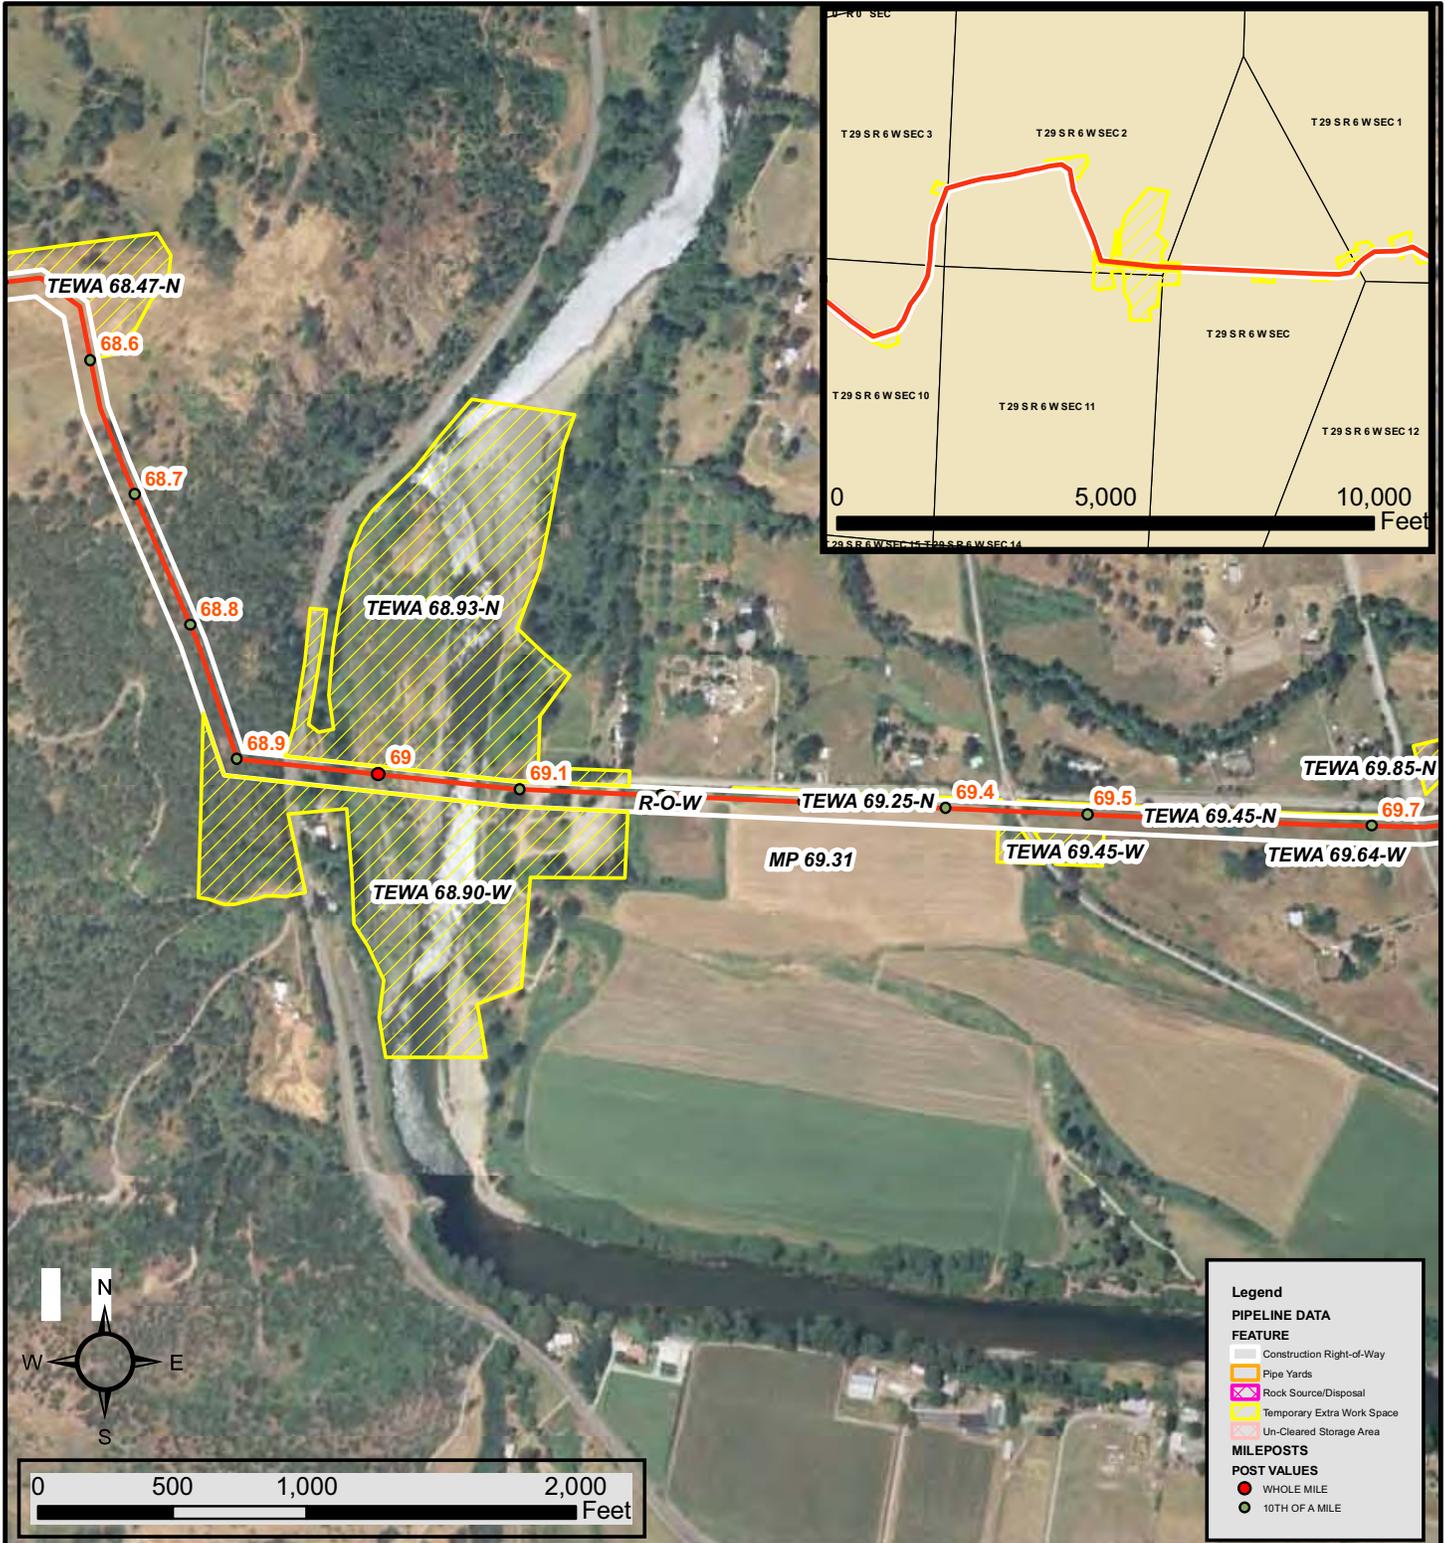


DRAWING NO.	REFERENCE TITLE	PACIFIC CONNECTOR GAS PIPELINE PROJECT
3430.29-0068	FERC ALIGNMENT SHEET	
OFF ALIGNMENT SHEET DETAIL TEMPORARY EXTRA WORKSPACE OR ROCK DISPOSAL SOURCE TEWA 68.93-N & TEWA 68.90-W M.P. 68.90 T-00-N, R-0-E (see insert) DOUGLAS COUNTY, OREGON		

Figure D-2, sheet 12 of 21

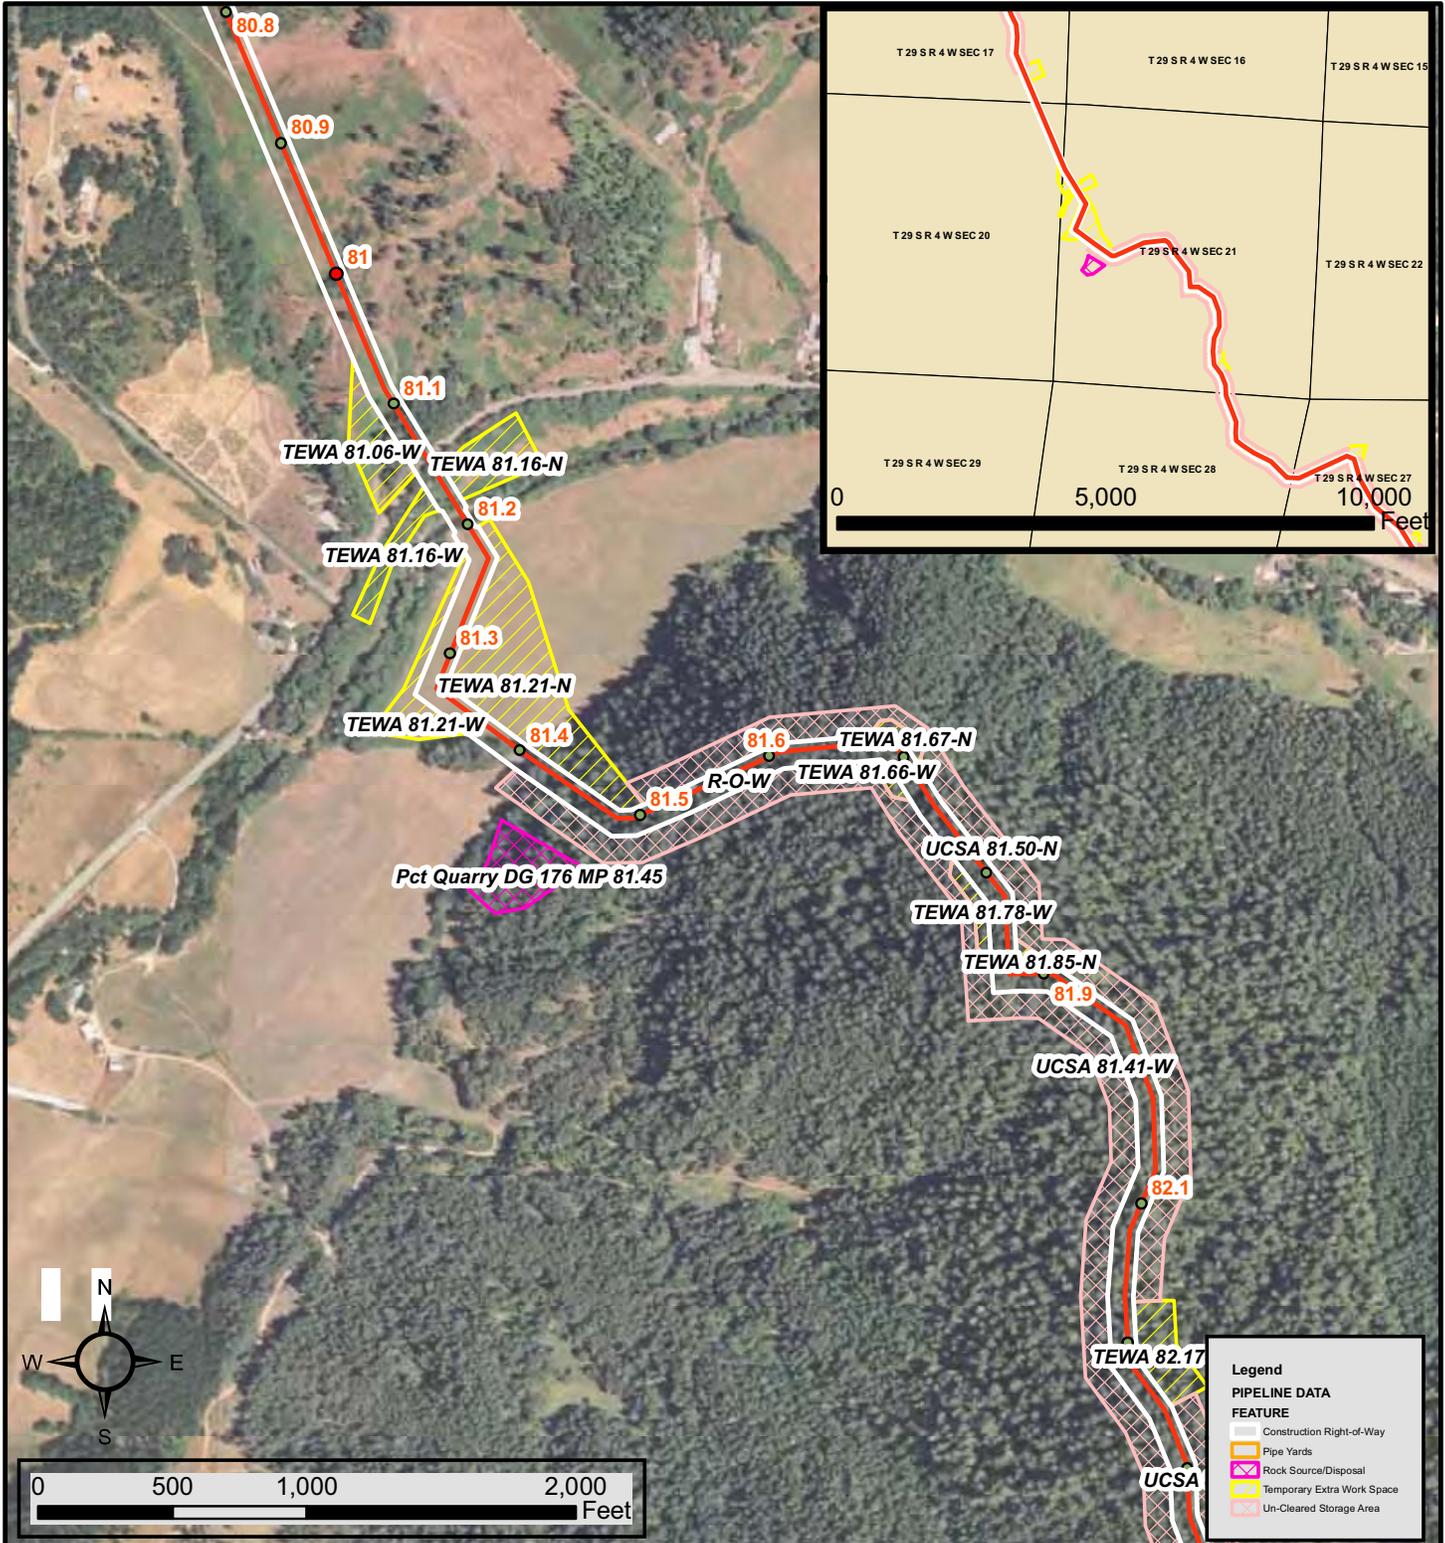


DRAWING NO.	REFERENCE TITLE	PACIFIC CONNECTOR GAS PIPELINE PROJECT OFF ALIGNMENT SHEET DETAIL TEMPORARY EXTRA WORKSPACE OR ROCK DISPOSAL SOURCE PCT QUARRY DG 176 MP 81.45 M.P. 81.45 T-00-N, R-0-E (see insert) DOUGLAS COUNTY, OREGON
3430.29-0080	FERC ALIGNMENT SHEET	

Figure D-2, sheet 13 of 21

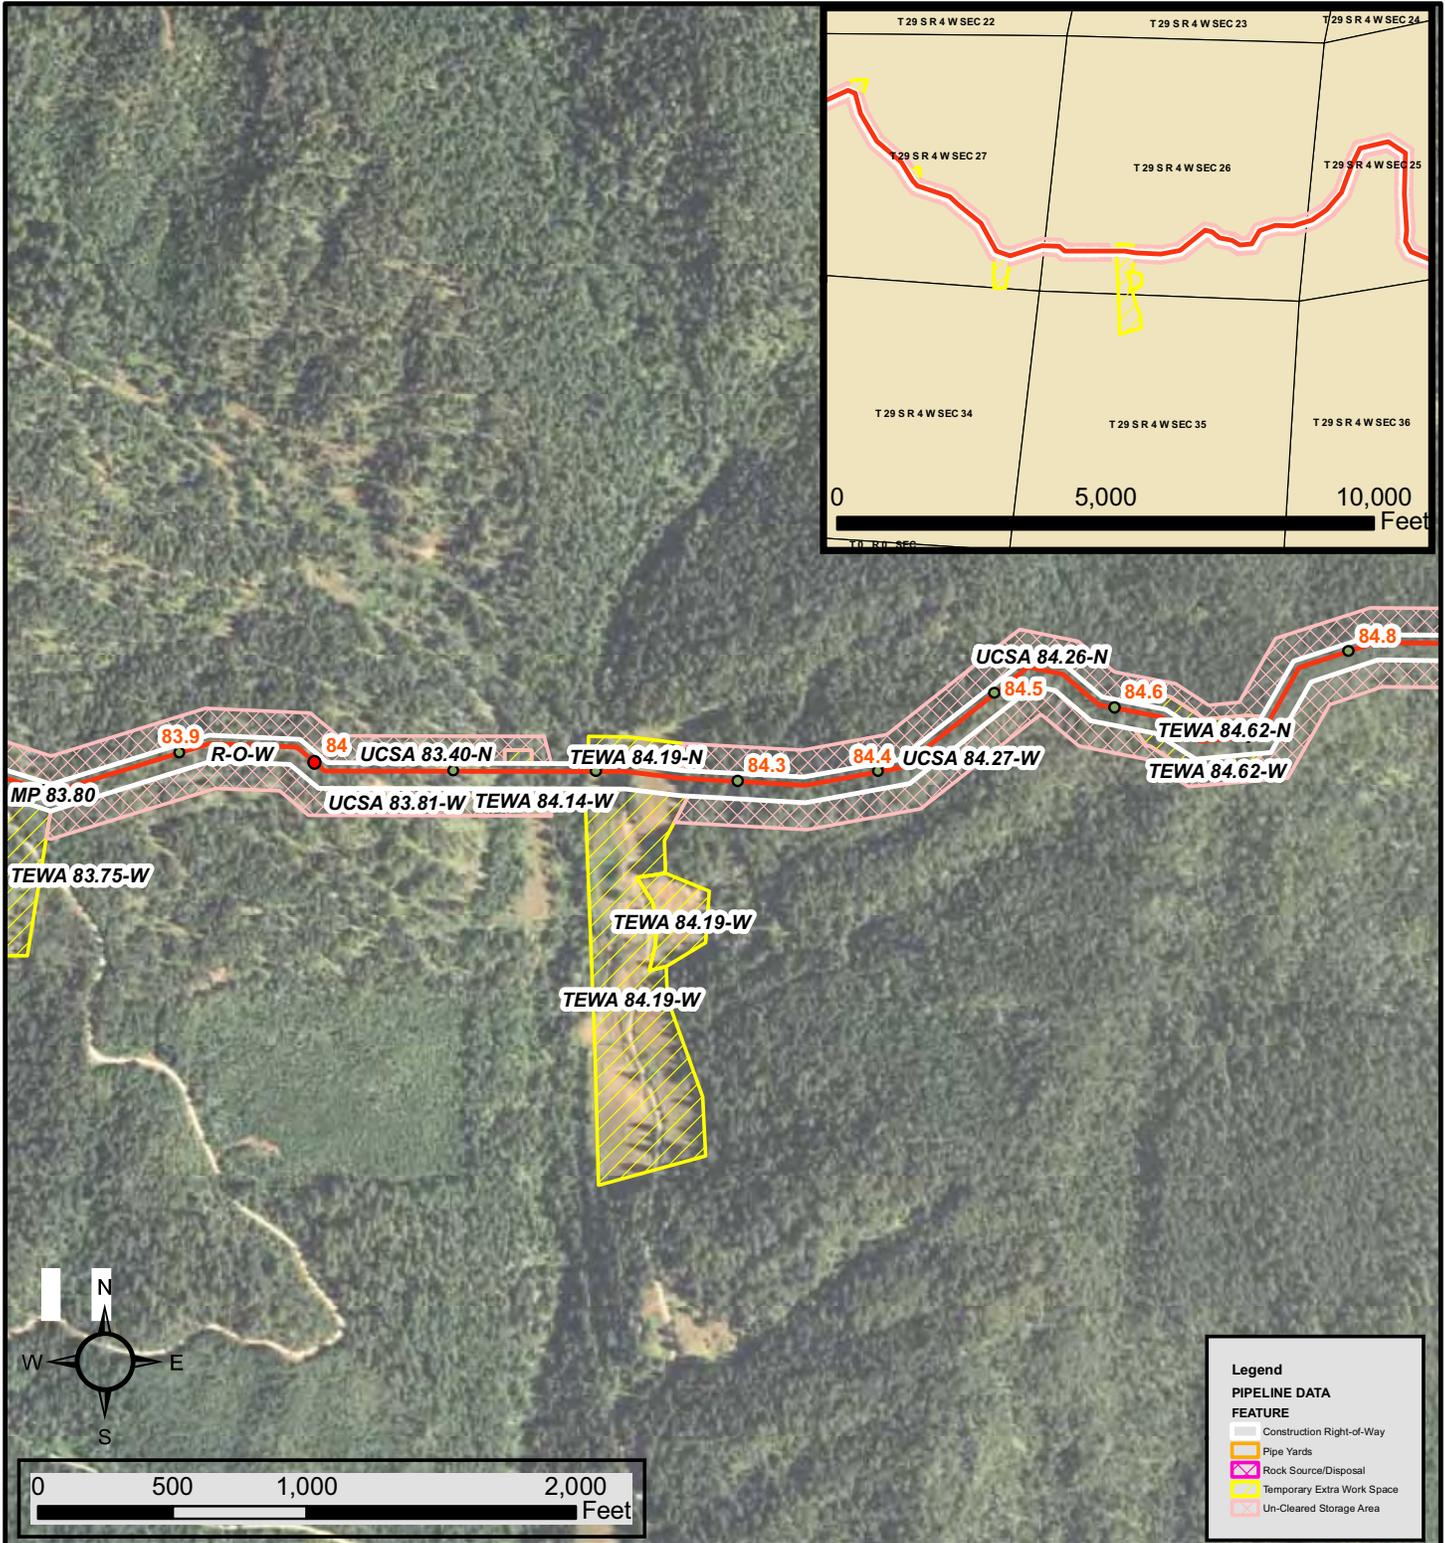


DRAWING NO.	REFERENCE TITLE	PACIFIC CONNECTOR GAS PIPELINE PROJECT OFF ALIGNMENT SHEET DETAIL TEMPORARY EXTRA WORKSPACE OR ROCK DISPOSAL SOURCE TEWA 84.19-W M.P. 84.19 T-00-N, R-0-E (see insert) DOUGLAS COUNTY, OREGON
3430.29-0083	FERC ALIGNMENT SHEET	

Figure D-2, sheet 14 of 21

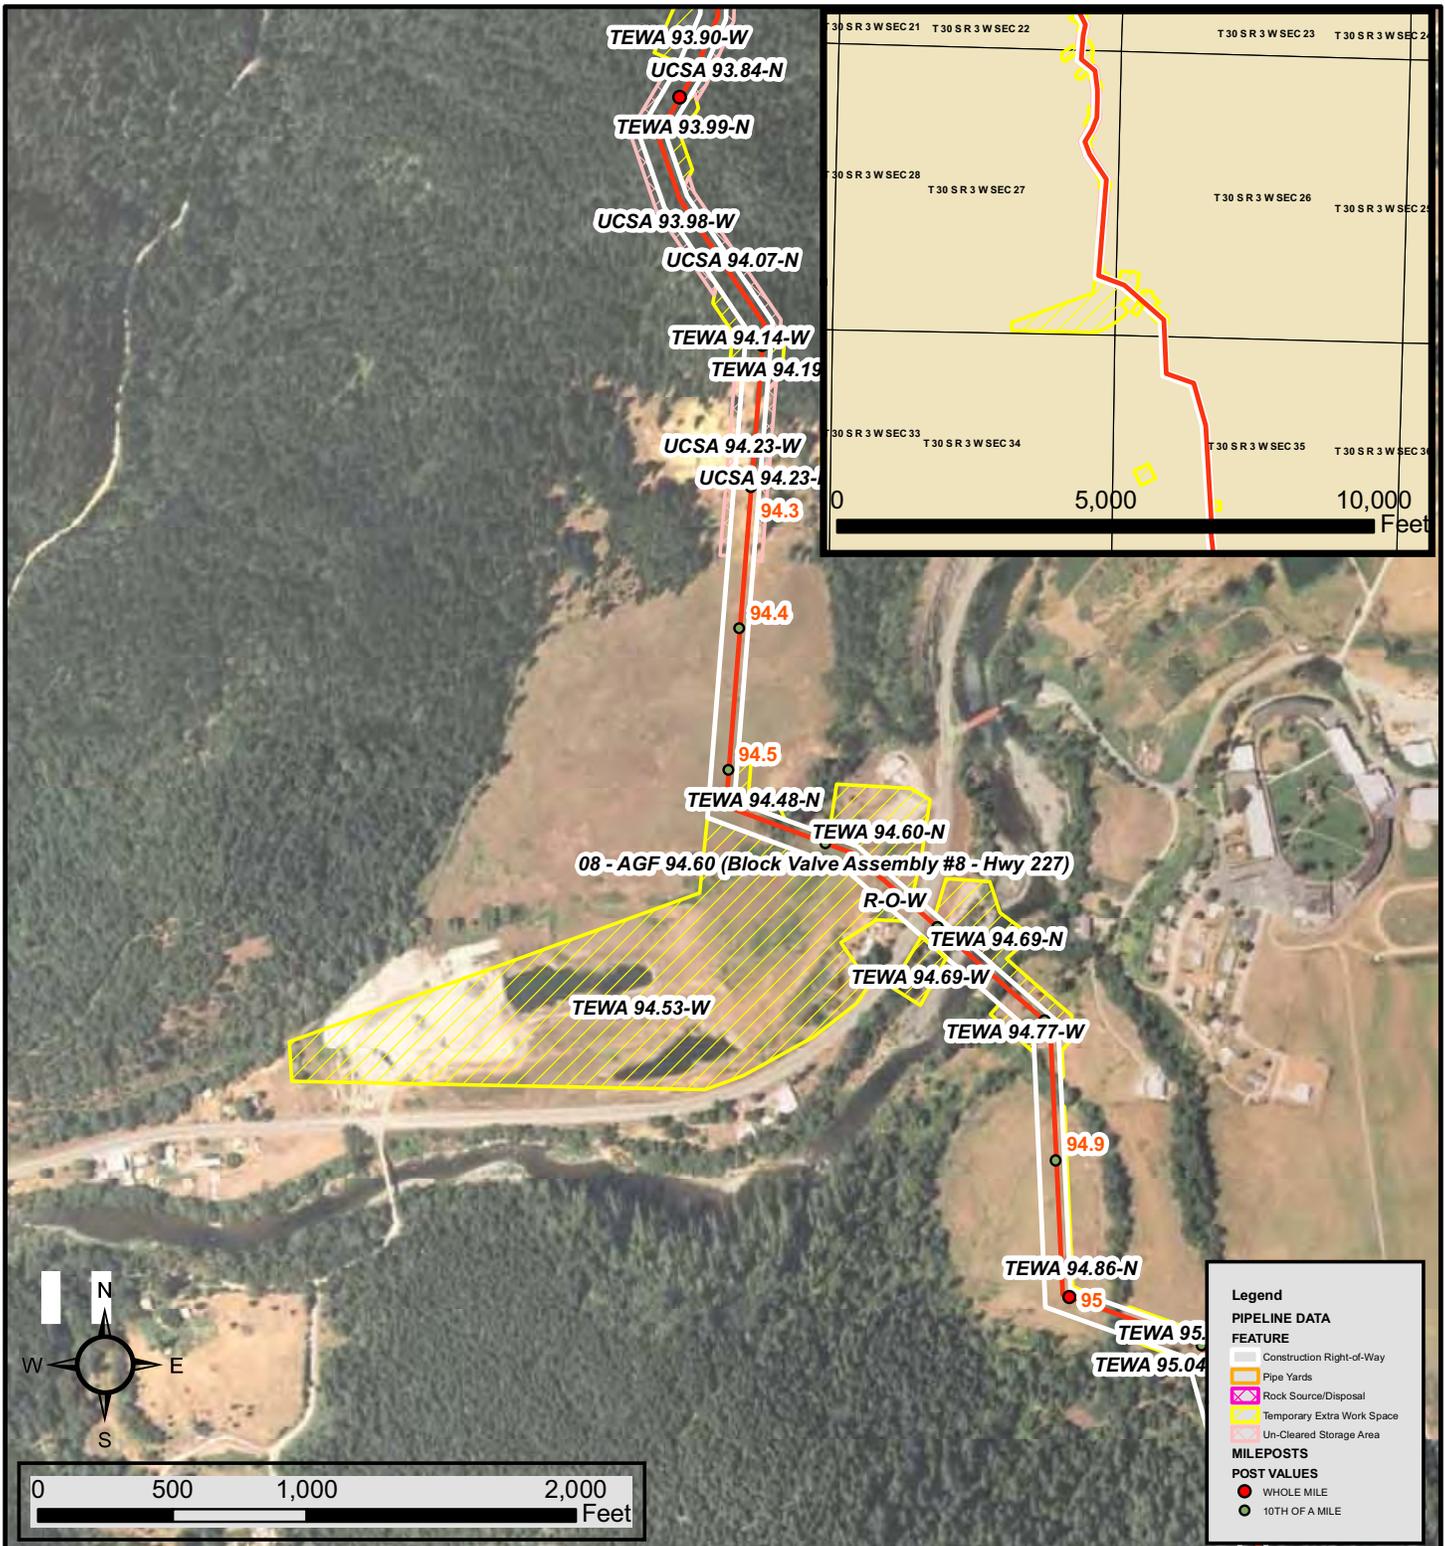


DRAWING NO.	REFERENCE TITLE	PACIFIC CONNECTOR GAS PIPELINE PROJECT OFF ALIGNMENT SHEET DETAIL TEMPORARY EXTRA WORKSPACE OR ROCK DISPOSAL SOURCE TEWA 94.53-W M.P. 94.53 T-00-N, R-0-E (see insert) DOUGLAS COUNTY, OREGON
3430.29-0094	FERC ALIGNMENT SHEET	

Figure D-2, sheet 15 of 21

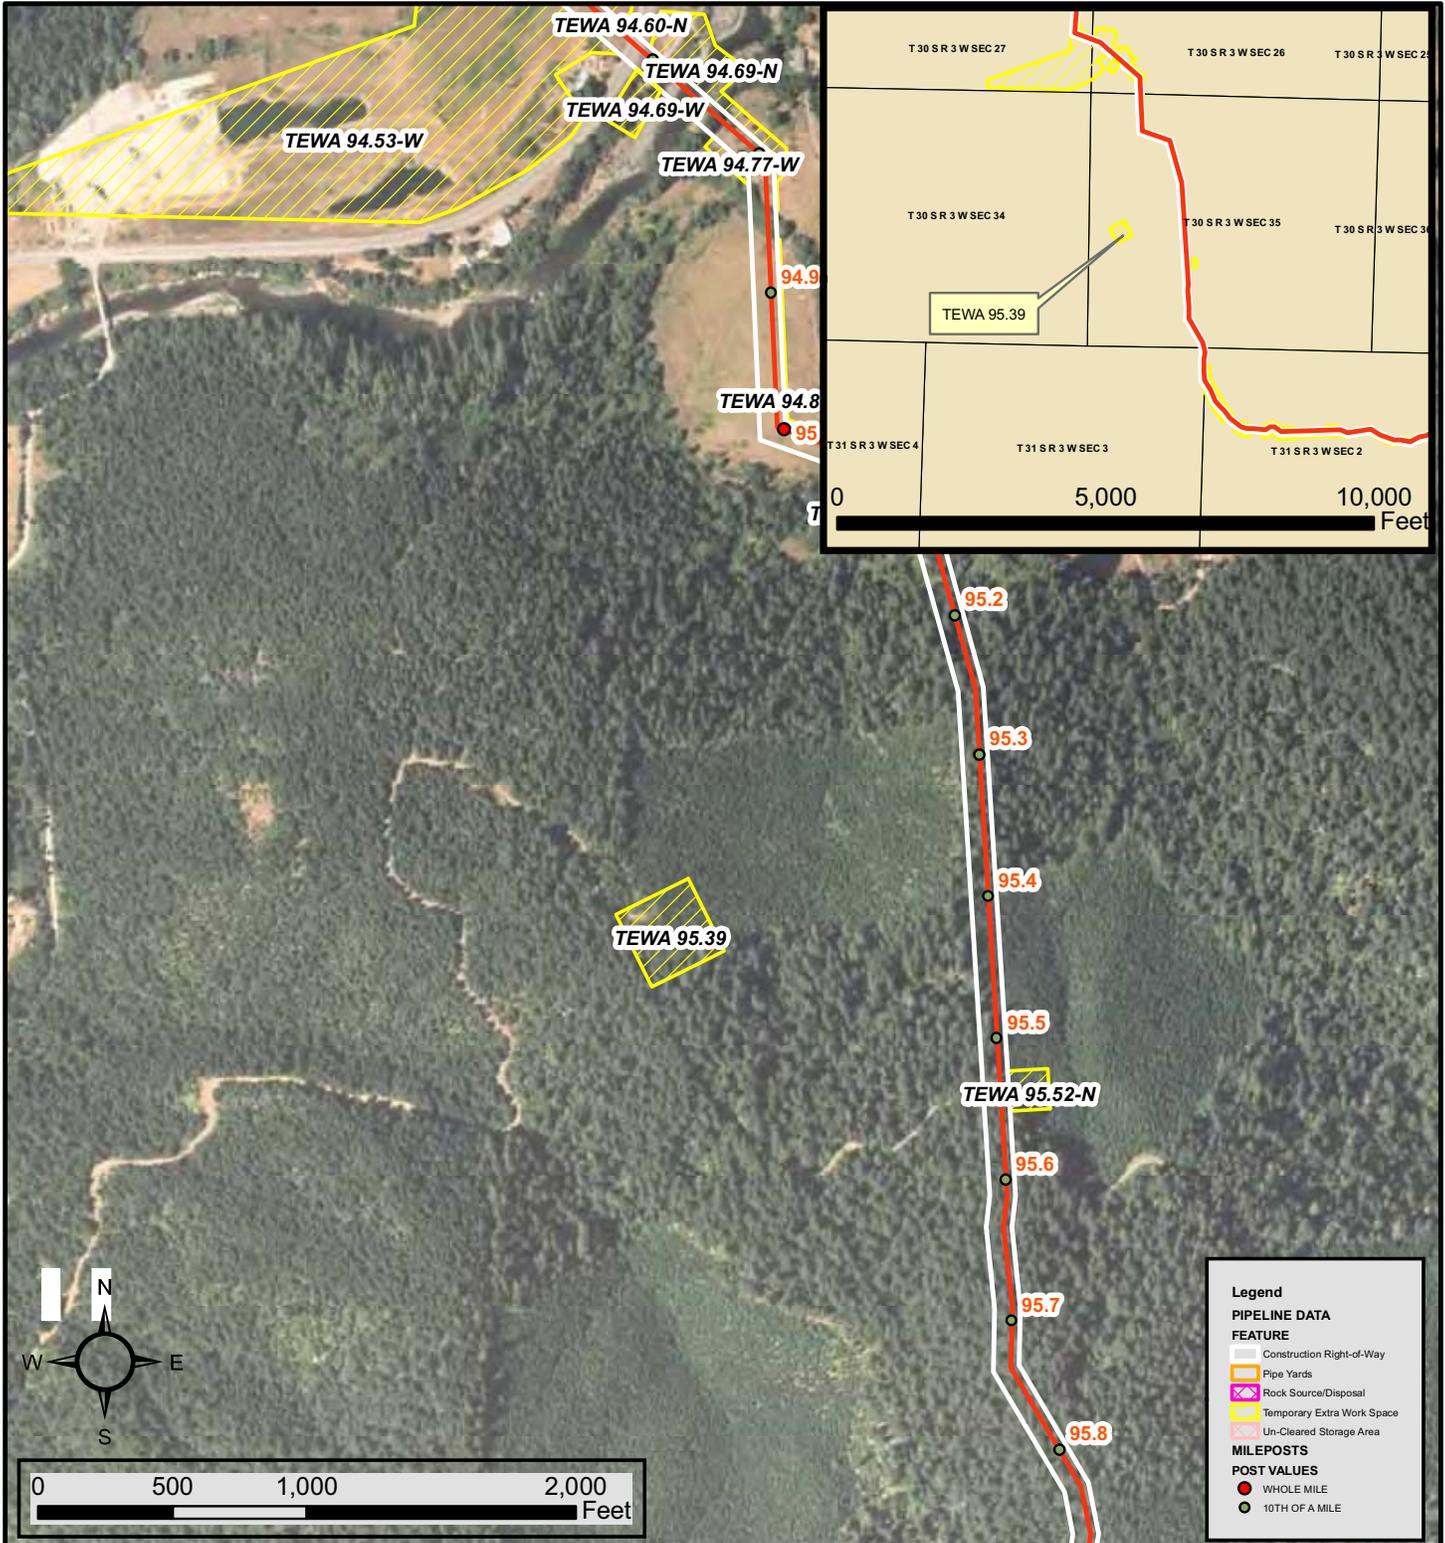


DRAWING NO.		REFERENCE TITLE		PACIFIC CONNECTOR GAS PIPELINE PROJECT OFF ALIGNMENT SHEET DETAIL TEMPORARY EXTRA WORKSPACE OR ROCK DISPOSAL SOURCE TEWA 95.39 M.P. 95.39 T-00-N, R-0-E (see insert) DOUGLAS COUNTY, OREGON	
3430.29-0095		FERC ALIGNMENT SHEET			

Figure D-2, sheet 16 of 21

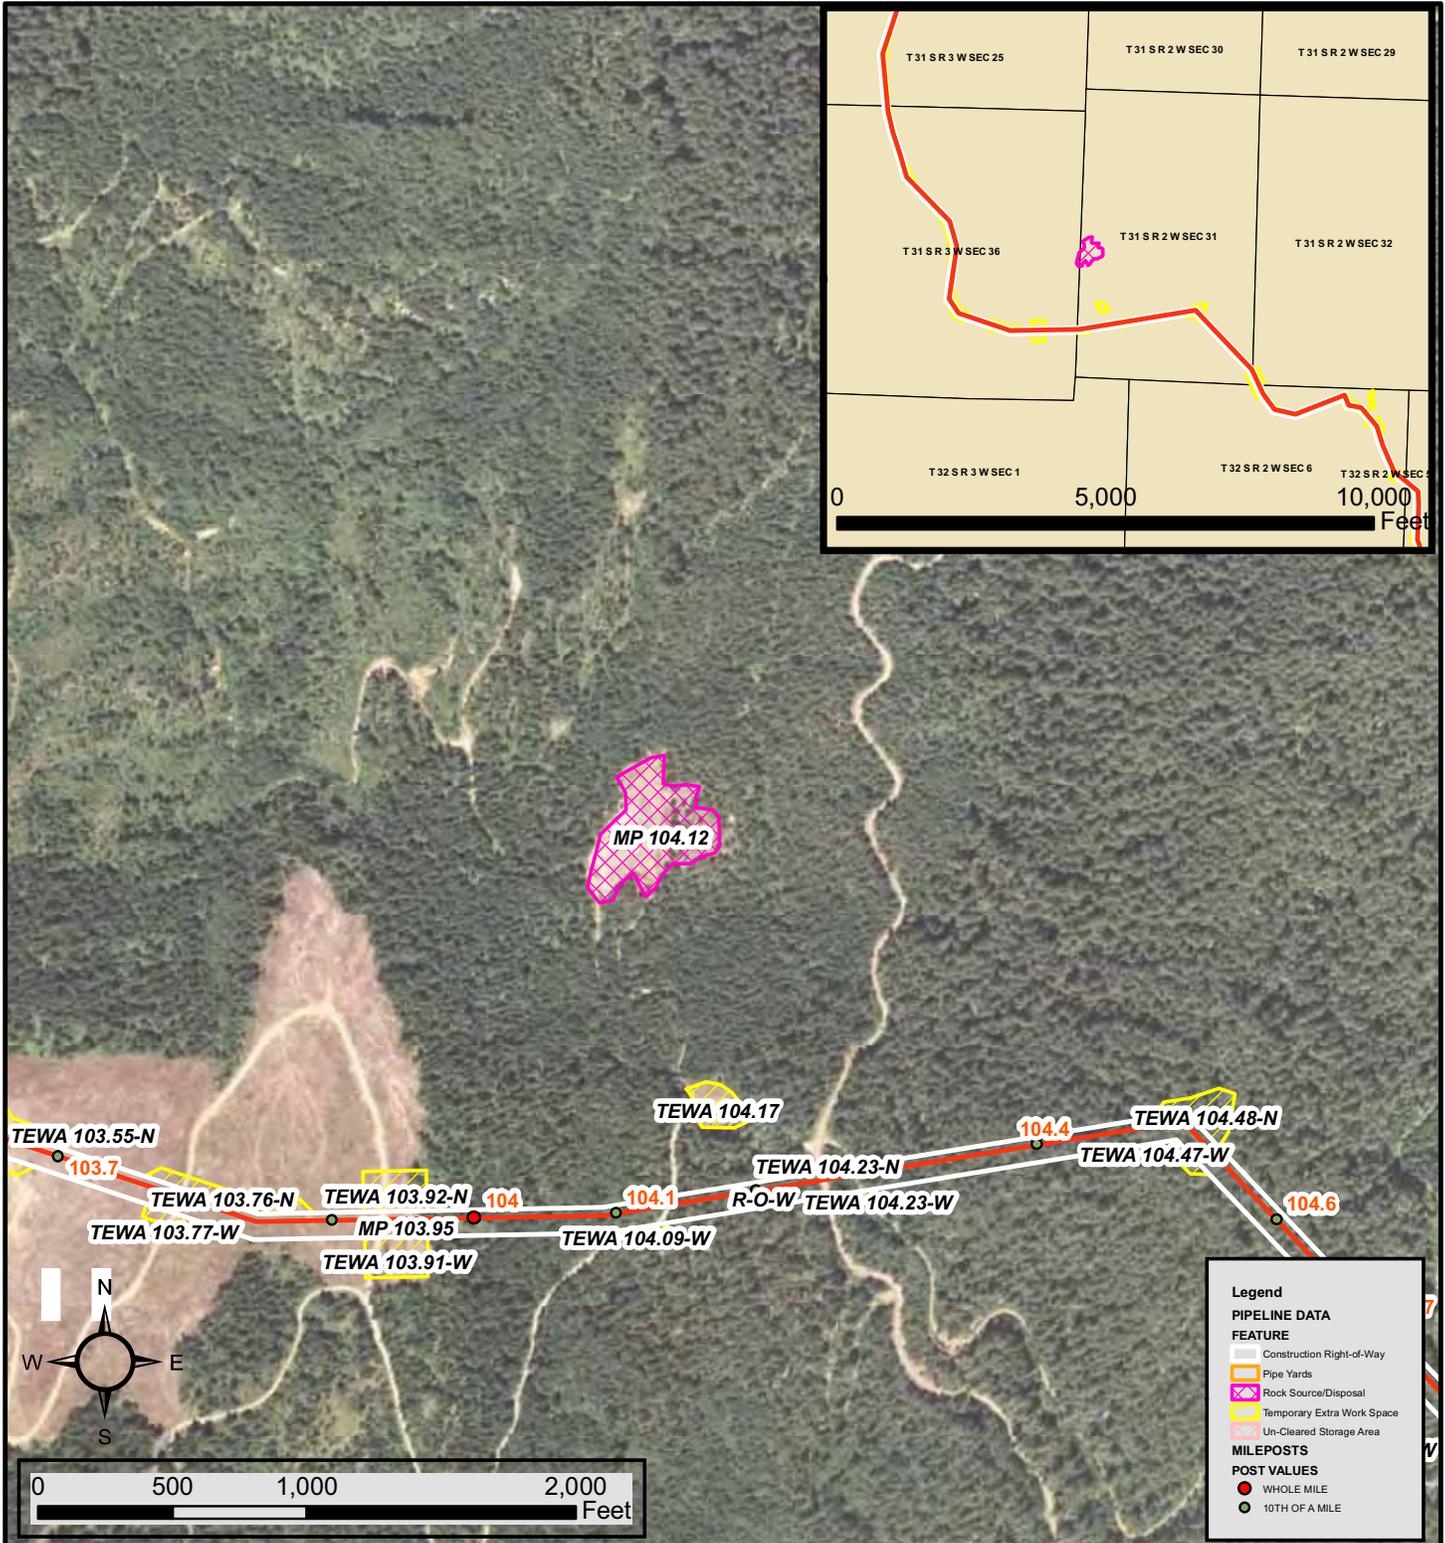


DRAWING NO.	REFERENCE TITLE	PACIFIC CONNECTOR GAS PIPELINE PROJECT
3430.29-0104	FERC ALIGNMENT SHEET	<p>OFF ALIGNMENT SHEET DETAIL TEMPORARY EXTRA WORKSPACE OR ROCK DISPOSAL SOURCE ROCK SOURCE/DISPOSAL M.P. 104.12 M.P. 104.12 T-00-N, R-0-E (see insert) DOUGLAS COUNTY, OREGON</p>

Figure D-2, sheet 17 of 21

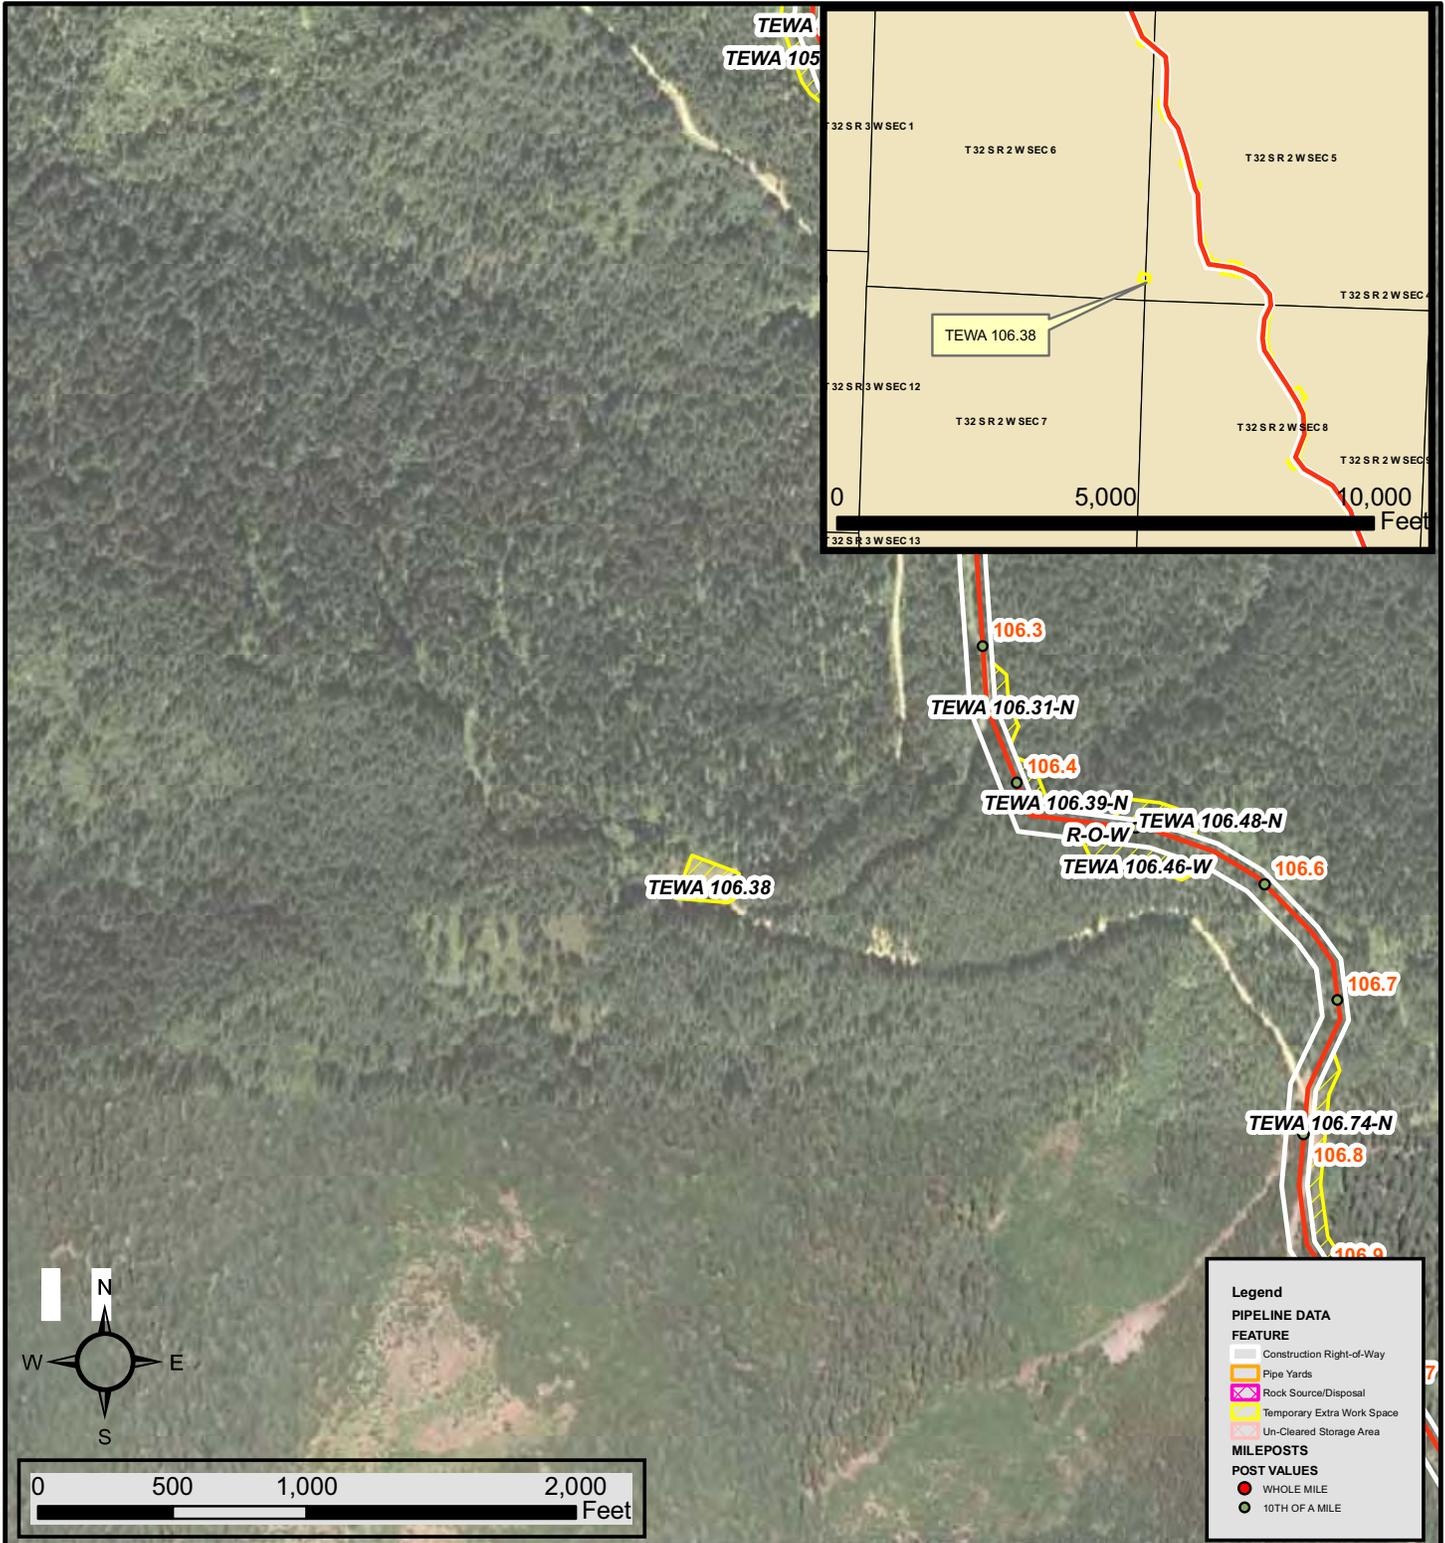

DRAWING NO. 3430.29-0106	REFERENCE TITLE FERC ALIGNMENT SHEET	PACIFIC CONNECTOR GAS PIPELINE PROJECT OFF ALIGNMENT SHEET DETAIL TEMPORARY EXTRA WORKSPACE OR ROCK DISPOSAL SOURCE TEWA 106.38 M.P. 106.38 T-00-N, R-0-E (see insert) DOUGLAS COUNTY, OREGON
------------------------------------	--	--

Figure D-2, sheet 18 of 21

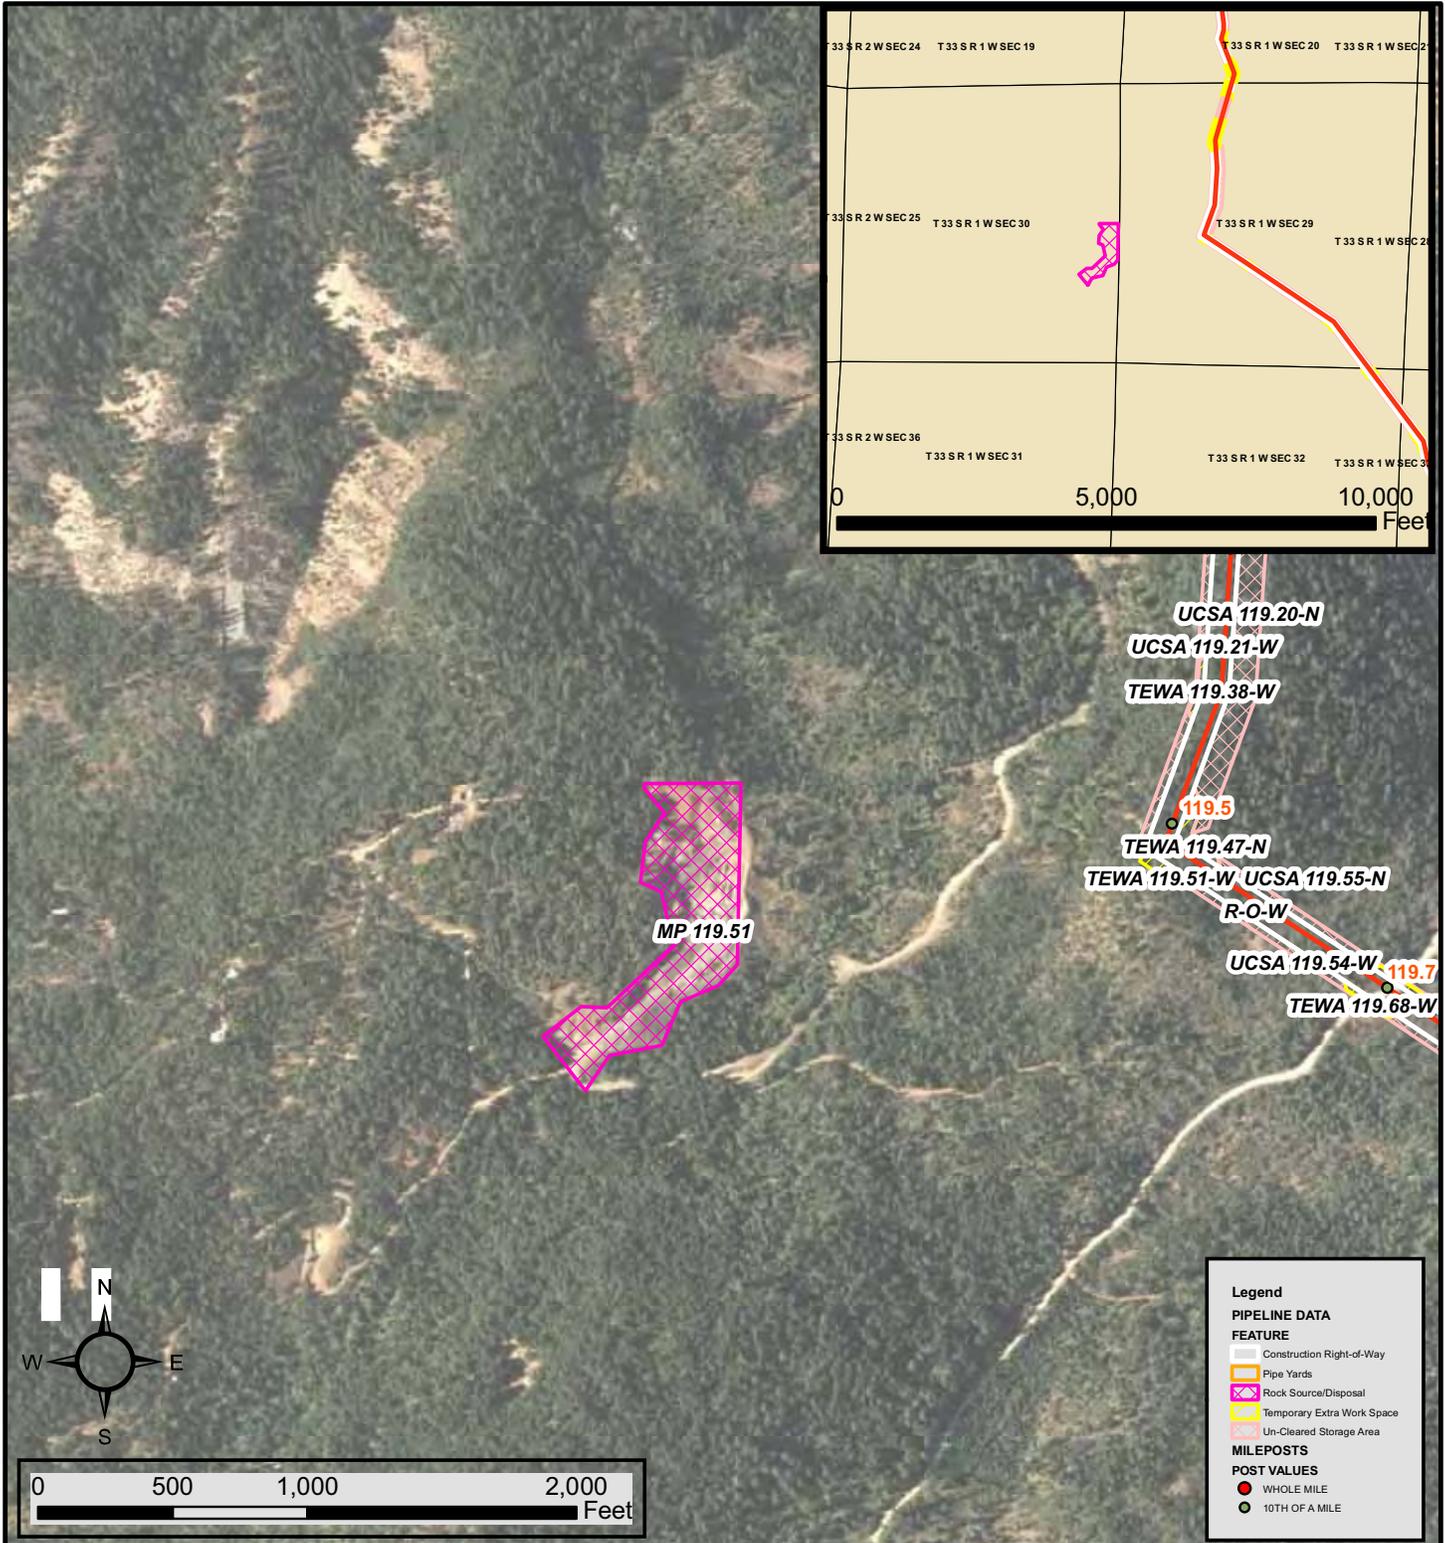


DRAWING NO.	REFERENCE TITLE
3430.29-0120	FERC ALIGNMENT SHEET

PACIFIC CONNECTOR GAS PIPELINE PROJECT


OFF ALIGNMENT SHEET DETAIL
TEMPORARY EXTRA WORKSPACE OR ROCK DISPOSAL SOURCE
ROCK SOURCE/DISPOSAL M.P. 119.51
M.P. 119.51
T-00-N, R-0-E (see insert)
JACKSON COUNTY, OREGON

Figure D-2, sheet 19 of 21

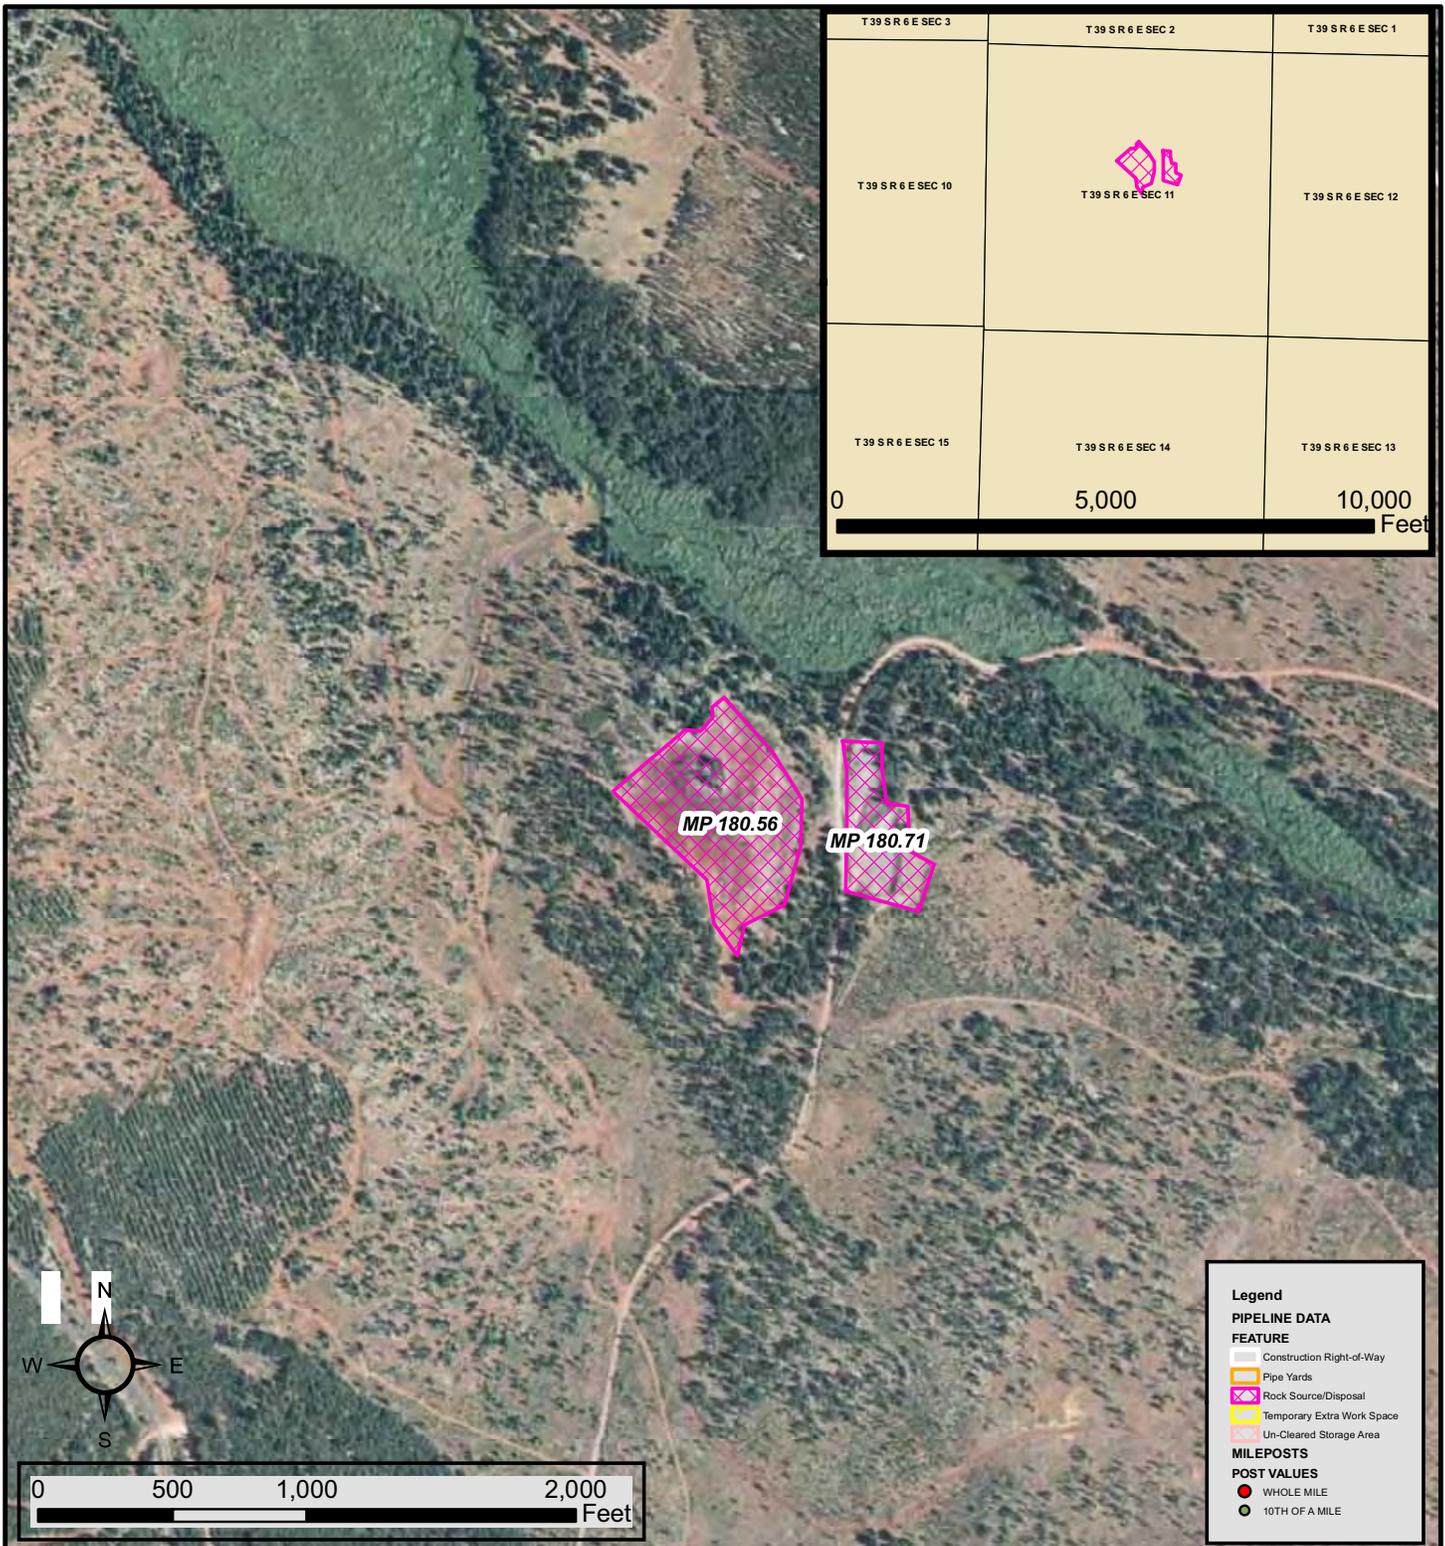

DRAWING NO.	REFERENCE TITLE	PACIFIC CONNECTOR GAS PIPELINE PROJECT
3430.29-0180	FERC ALIGNMENT SHEET	
		OFF ALIGNMENT SHEET DETAIL TEMPORARY EXTRA WORKSPACE OR ROCK DISPOSAL/SOURCE ROCK SOURCE/DISPOSAL M.P. 180.56 & M.P. 180.71 M.P. 180.56 T-00-N, R-0-E (see insert) KLAMATH COUNTY, OREGON


Figure D-2, sheet 20 of 21

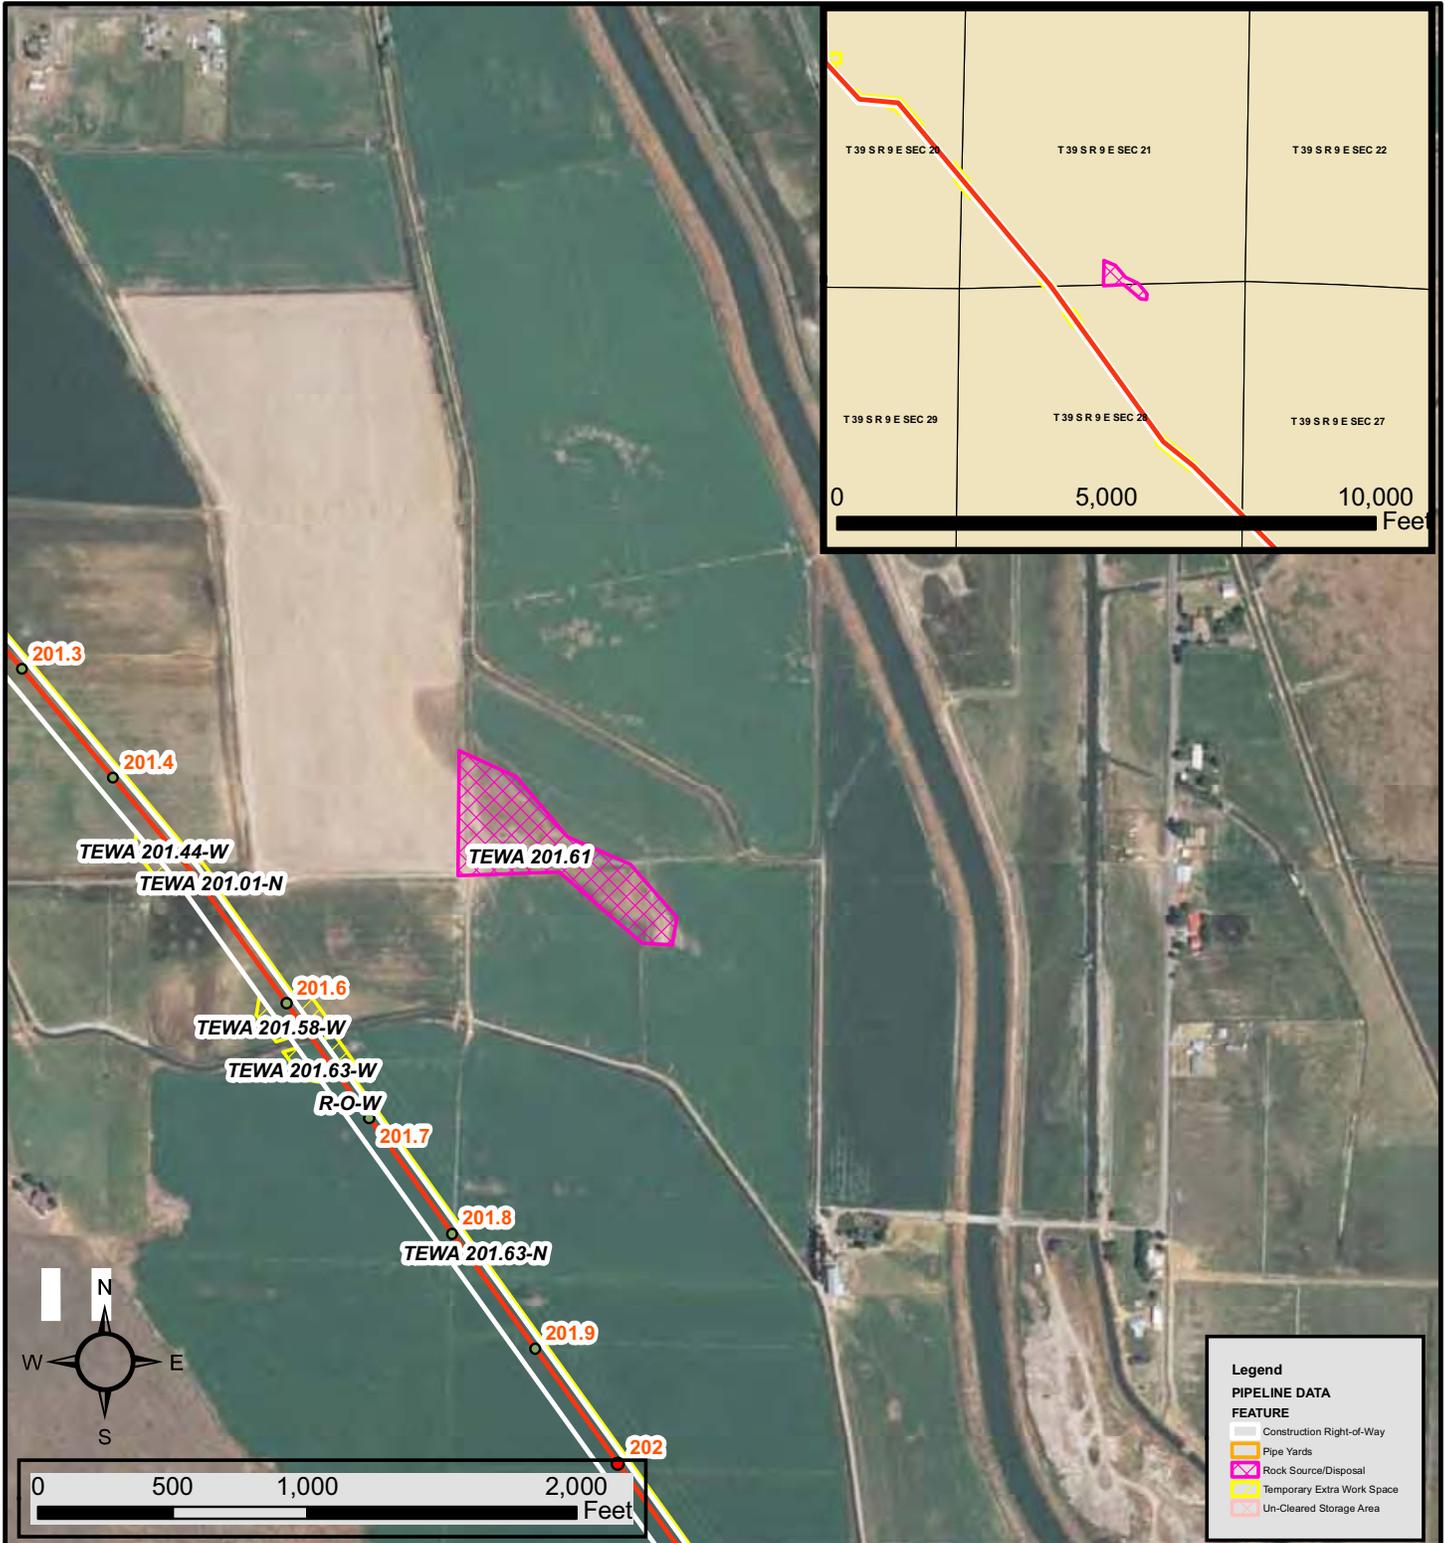

DRAWING NO.	REFERENCE TITLE	PACIFIC CONNECTOR GAS PIPELINE PROJECT
3430.29-0201	FERC ALIGNMENT SHEET	
OFF ALIGNMENT SHEET DETAIL TEMPORARY EXTRA WORKSPACE OR ROCK DISPOSAL SOURCE ROCK SOURCE/DISPOSAL M.P. 201.61 M.P. 201.61 T-00-N, R-0-E (see insert) KLAMATH COUNTY, OREGON		


Figure D-2, sheet 21 of 21

Figure D-3, Sheets 1 to 22
Contractor and Pipe Storage Yards for the
Pacific Connector Project

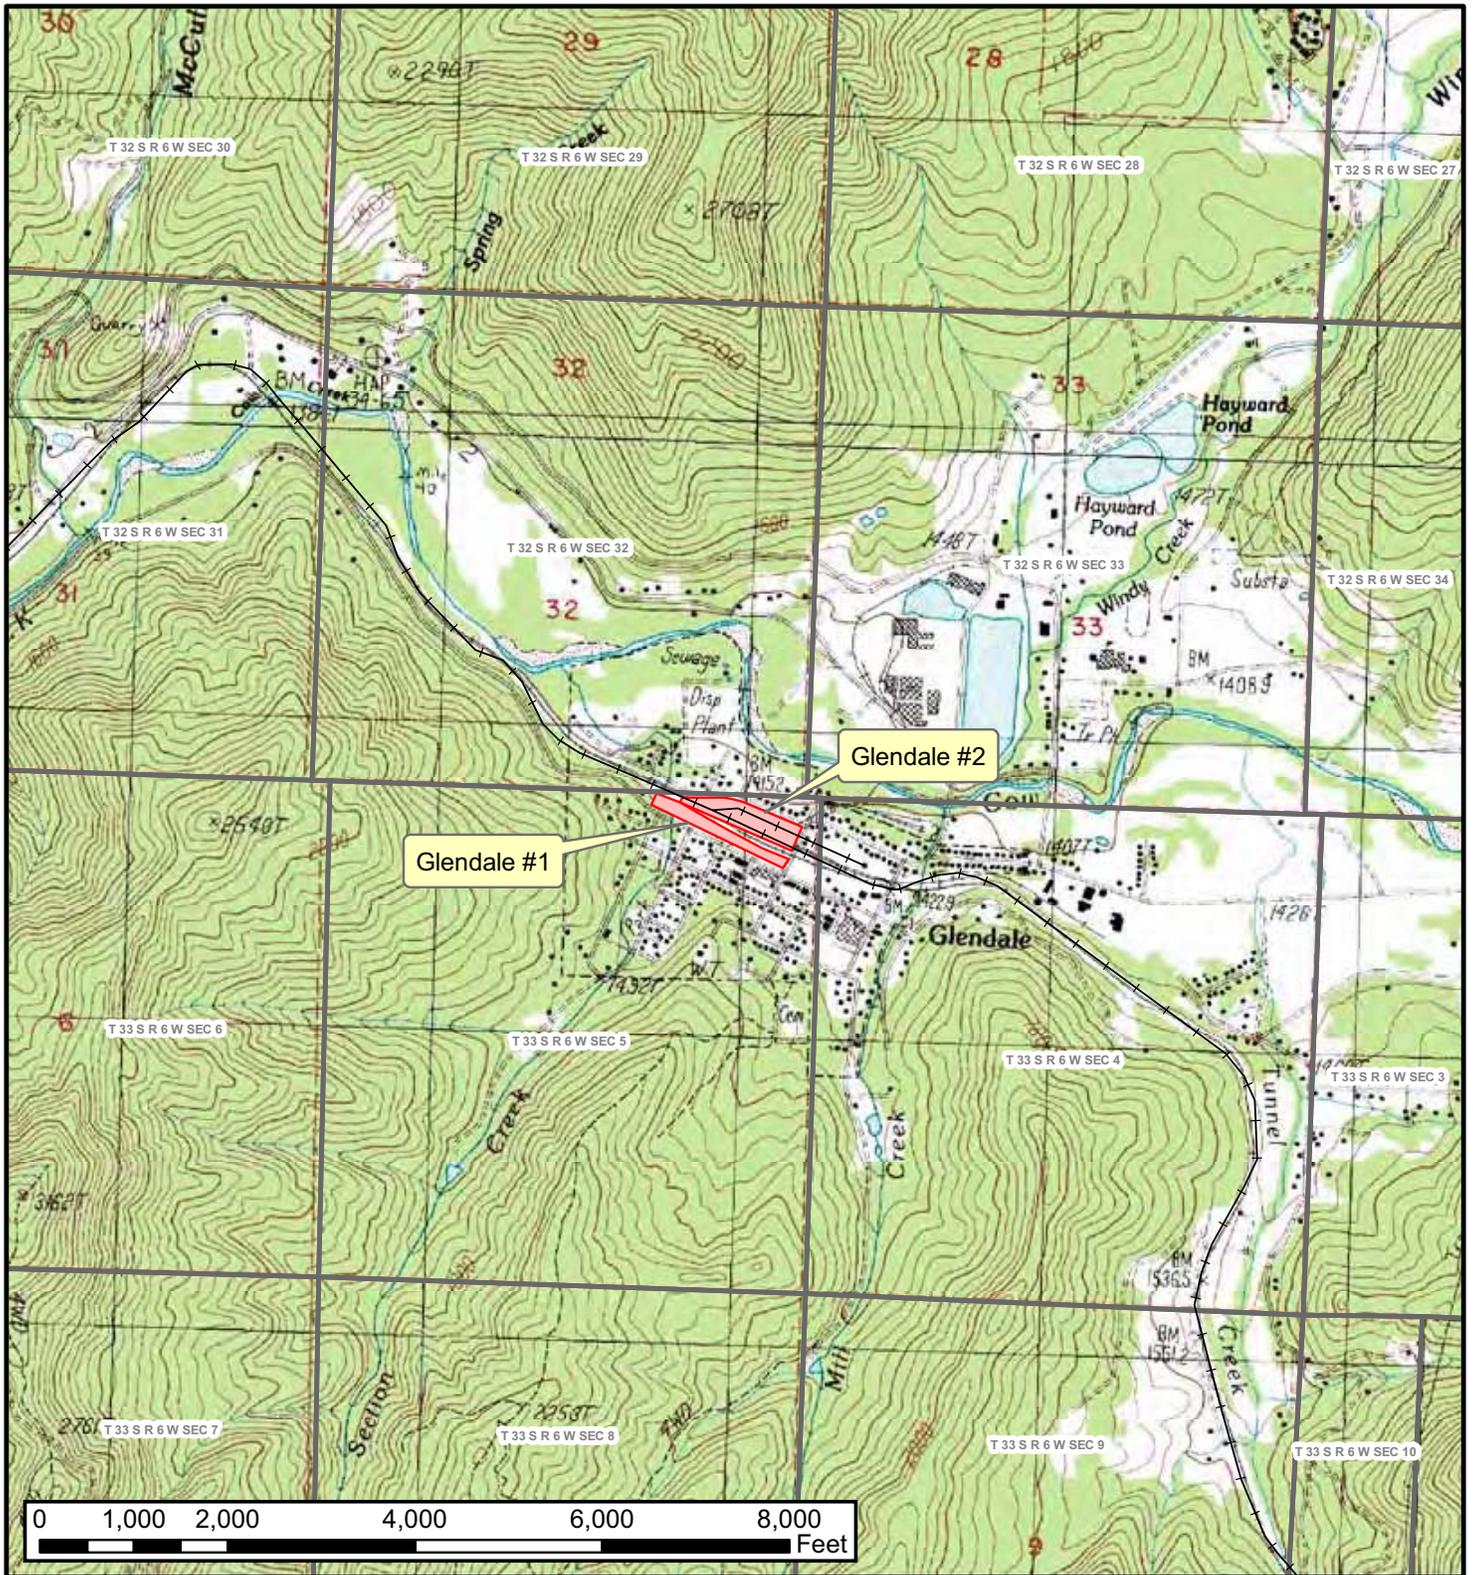

DRAWING NO.	REFERENCE TITLE	PACIFIC CONNECTOR GAS PIPELINE PROJECT CONTRACTOR, PIPE, OR OFFLOAD SITES GLENDALE 1 & 2 T-33-S, R-6-W, SECT-5 DOUGLAS COUNTY, OREGON
GLENDALE MCCULLOUGH CREEK	24 K/7.5 MIN TOPO QUAD 24 K/7.5 MIN TOPO QUAD	


Figure D-3, sheet 1 of 22

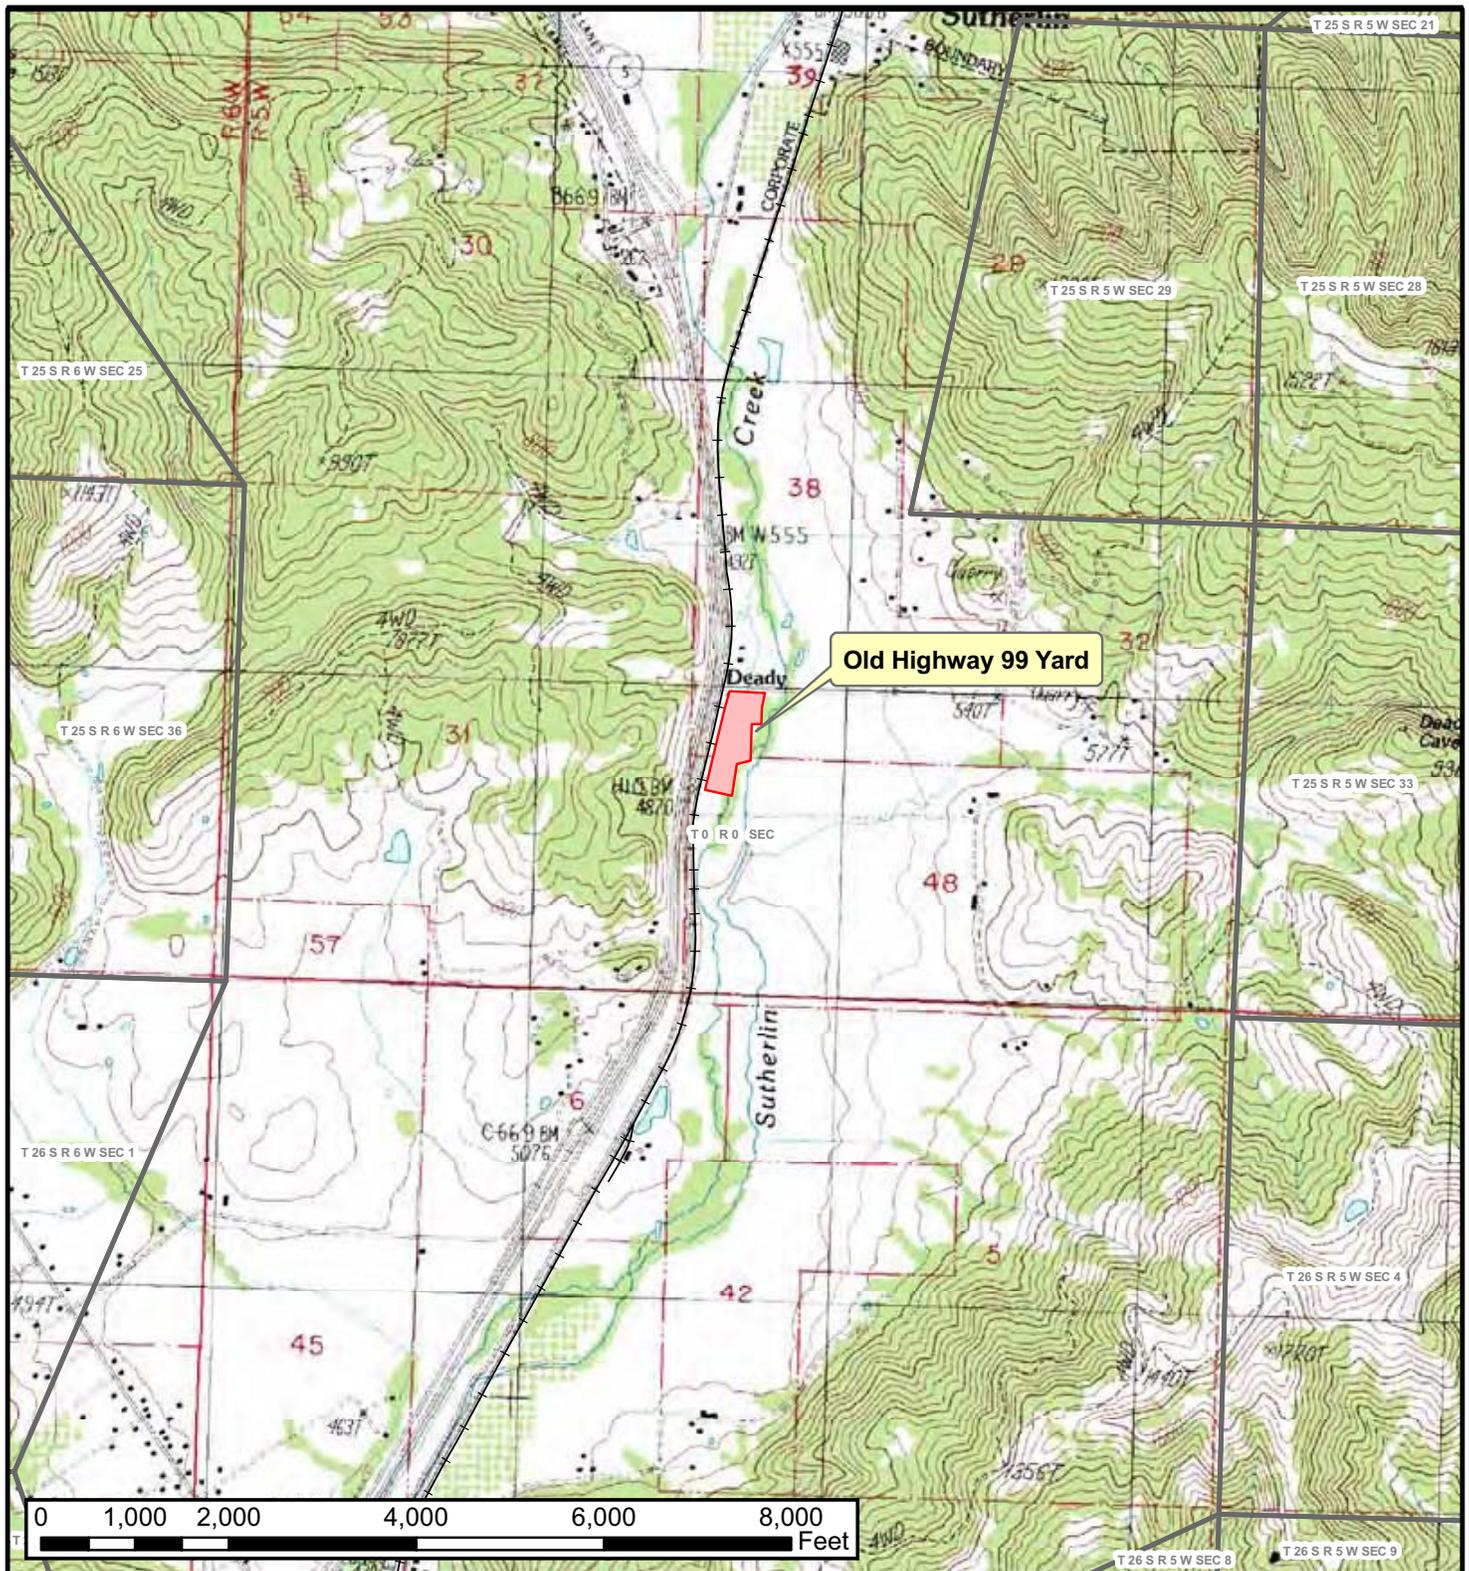

Old Highway 99 Yard


DRAWING NO.	REFERENCE TITLE	PACIFIC CONNECTOR GAS PIPELINE PROJECT CONTRACTOR, PIPE, OR OFFLOAD SITES OLD HIGHWAY 99 T-25-S, R-5-W DOUGLAS COUNTY, OREGON
WINCHESTER	24 K/7.5 MIN TOPO QUAD	

Figure D-3, sheet 2 of 22

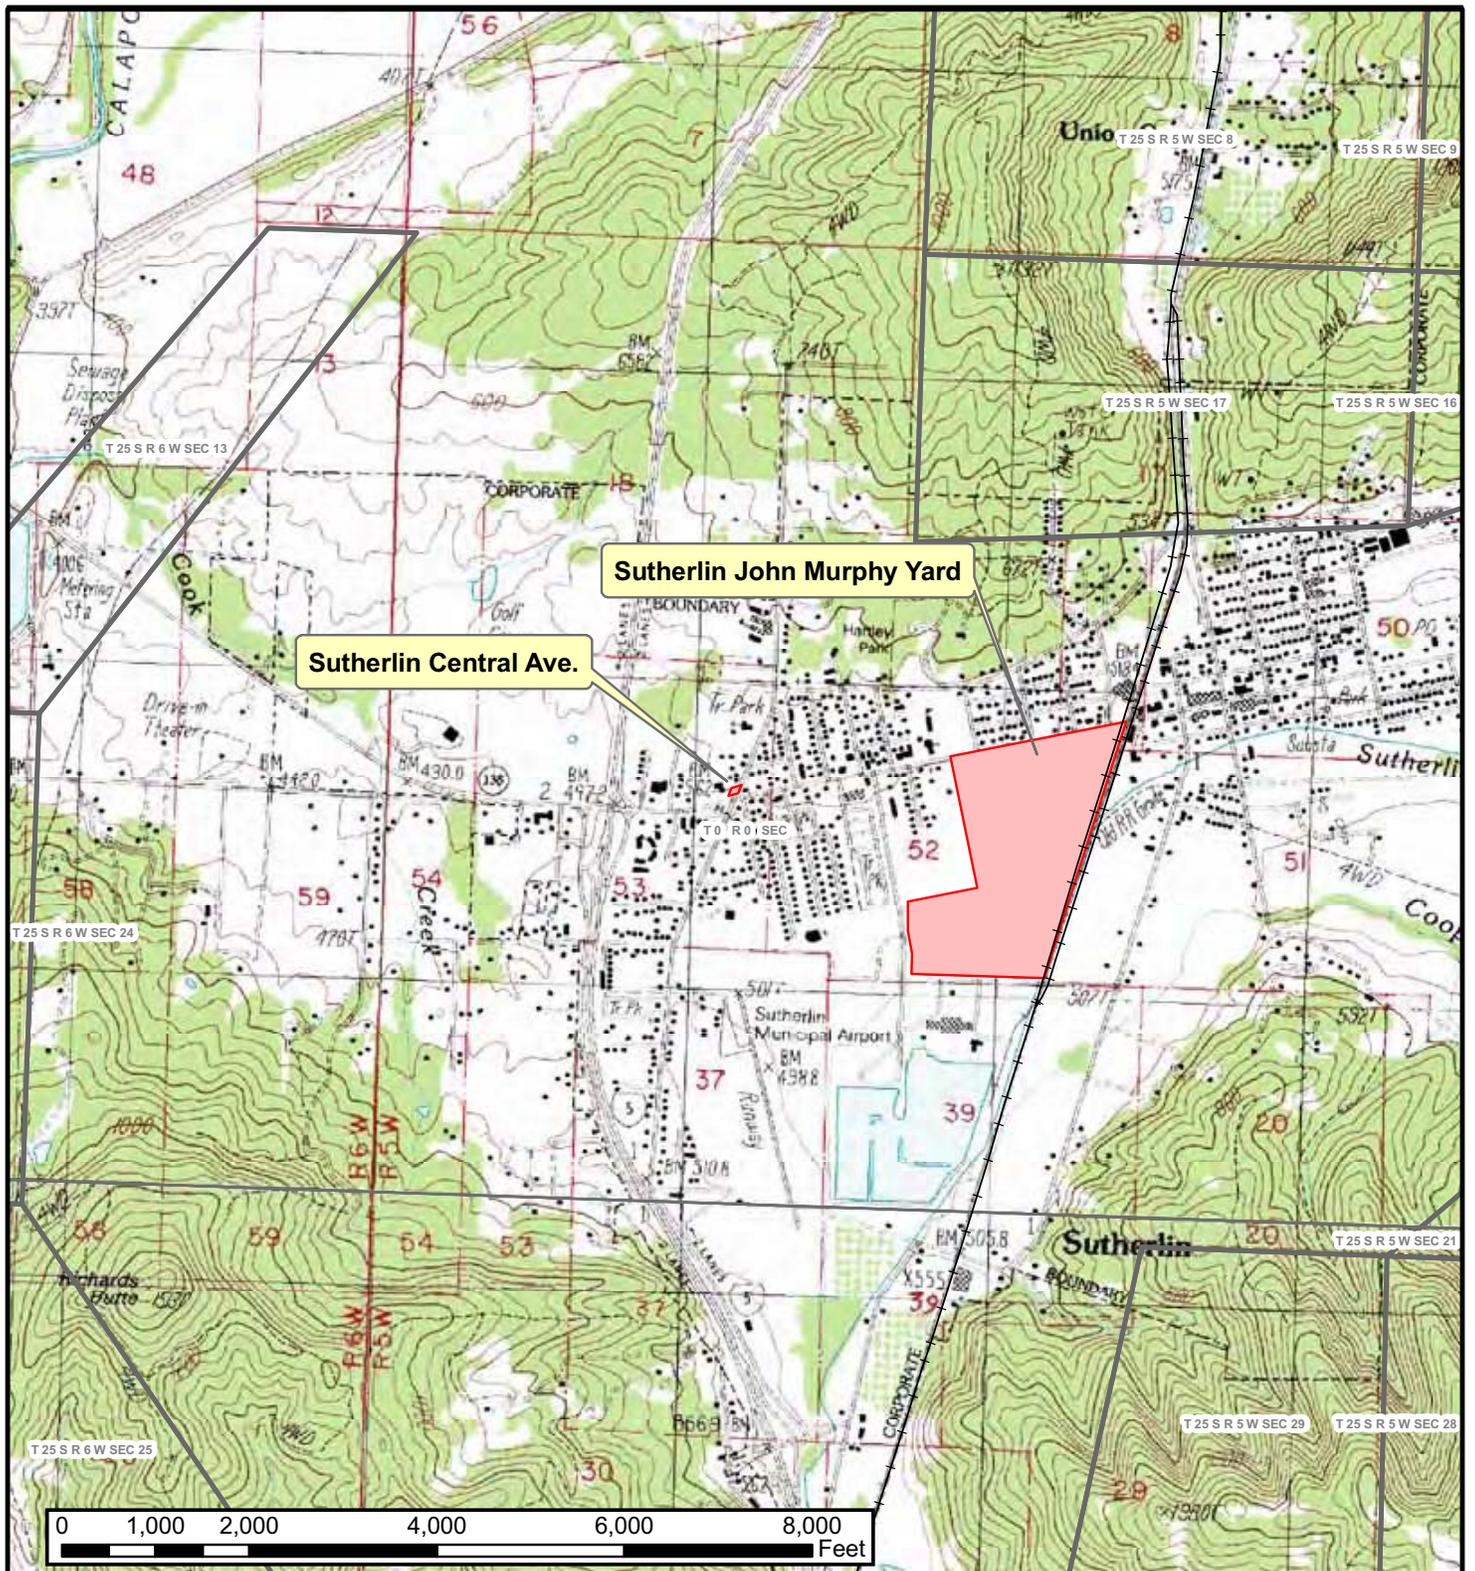


DRAWING NO.	REFERENCE TITLE	PACIFIC CONNECTOR GAS PIPELINE PROJECT CONTRACTOR, PIPE, OR OFFLOAD SITES SUTHERLIN JOHN MURPHY & CENTRAL AVE T-25-S, R-5-W, (130-02) DOUGLAS COUNTY, OREGON
WINCHESTER SUTHERLIN	24 K/7.5 MIN TOPO QUAD 24 K/7.5 MIN TOPO QUAD	

Figure D-3, sheet 3 of 22

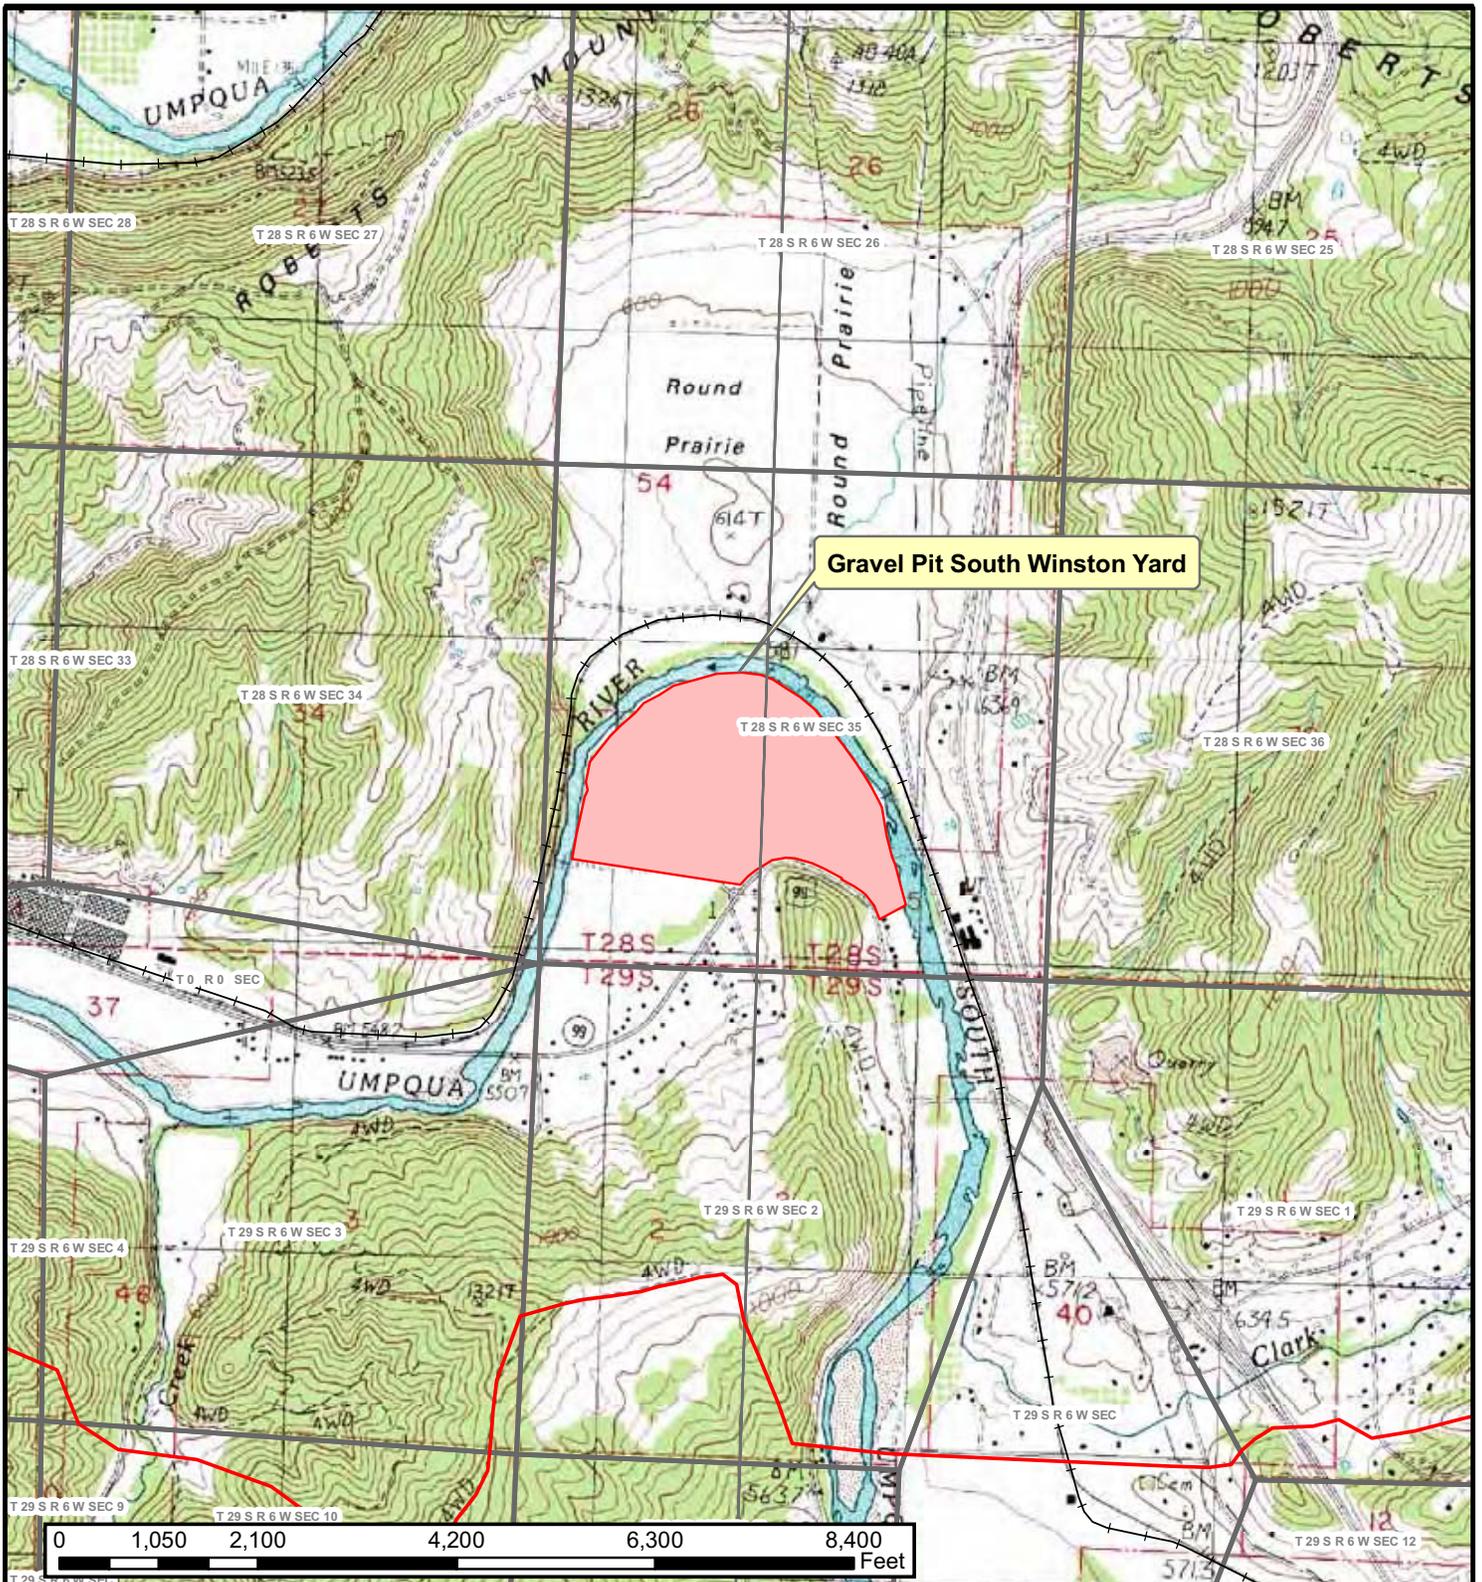


DRAWING NO.	REFERENCE TITLE	PROJECT TITLE
MYRTLE CREEK WINSTON	24 K/7.5 MIN TOPO QUAD 24 K/7.5 MIN TOPO QUAD	PACIFIC CONNECTOR GAS PIPELINE PROJECT CONTRACTOR, PIPE, OR OFFLOAD SITES GRAVEL PIT SOUTH WINSTON T-28-S, R-6-W, SECT-35 DOUGLAS COUNTY, OREGON

Figure D-3, sheet 4 of 22

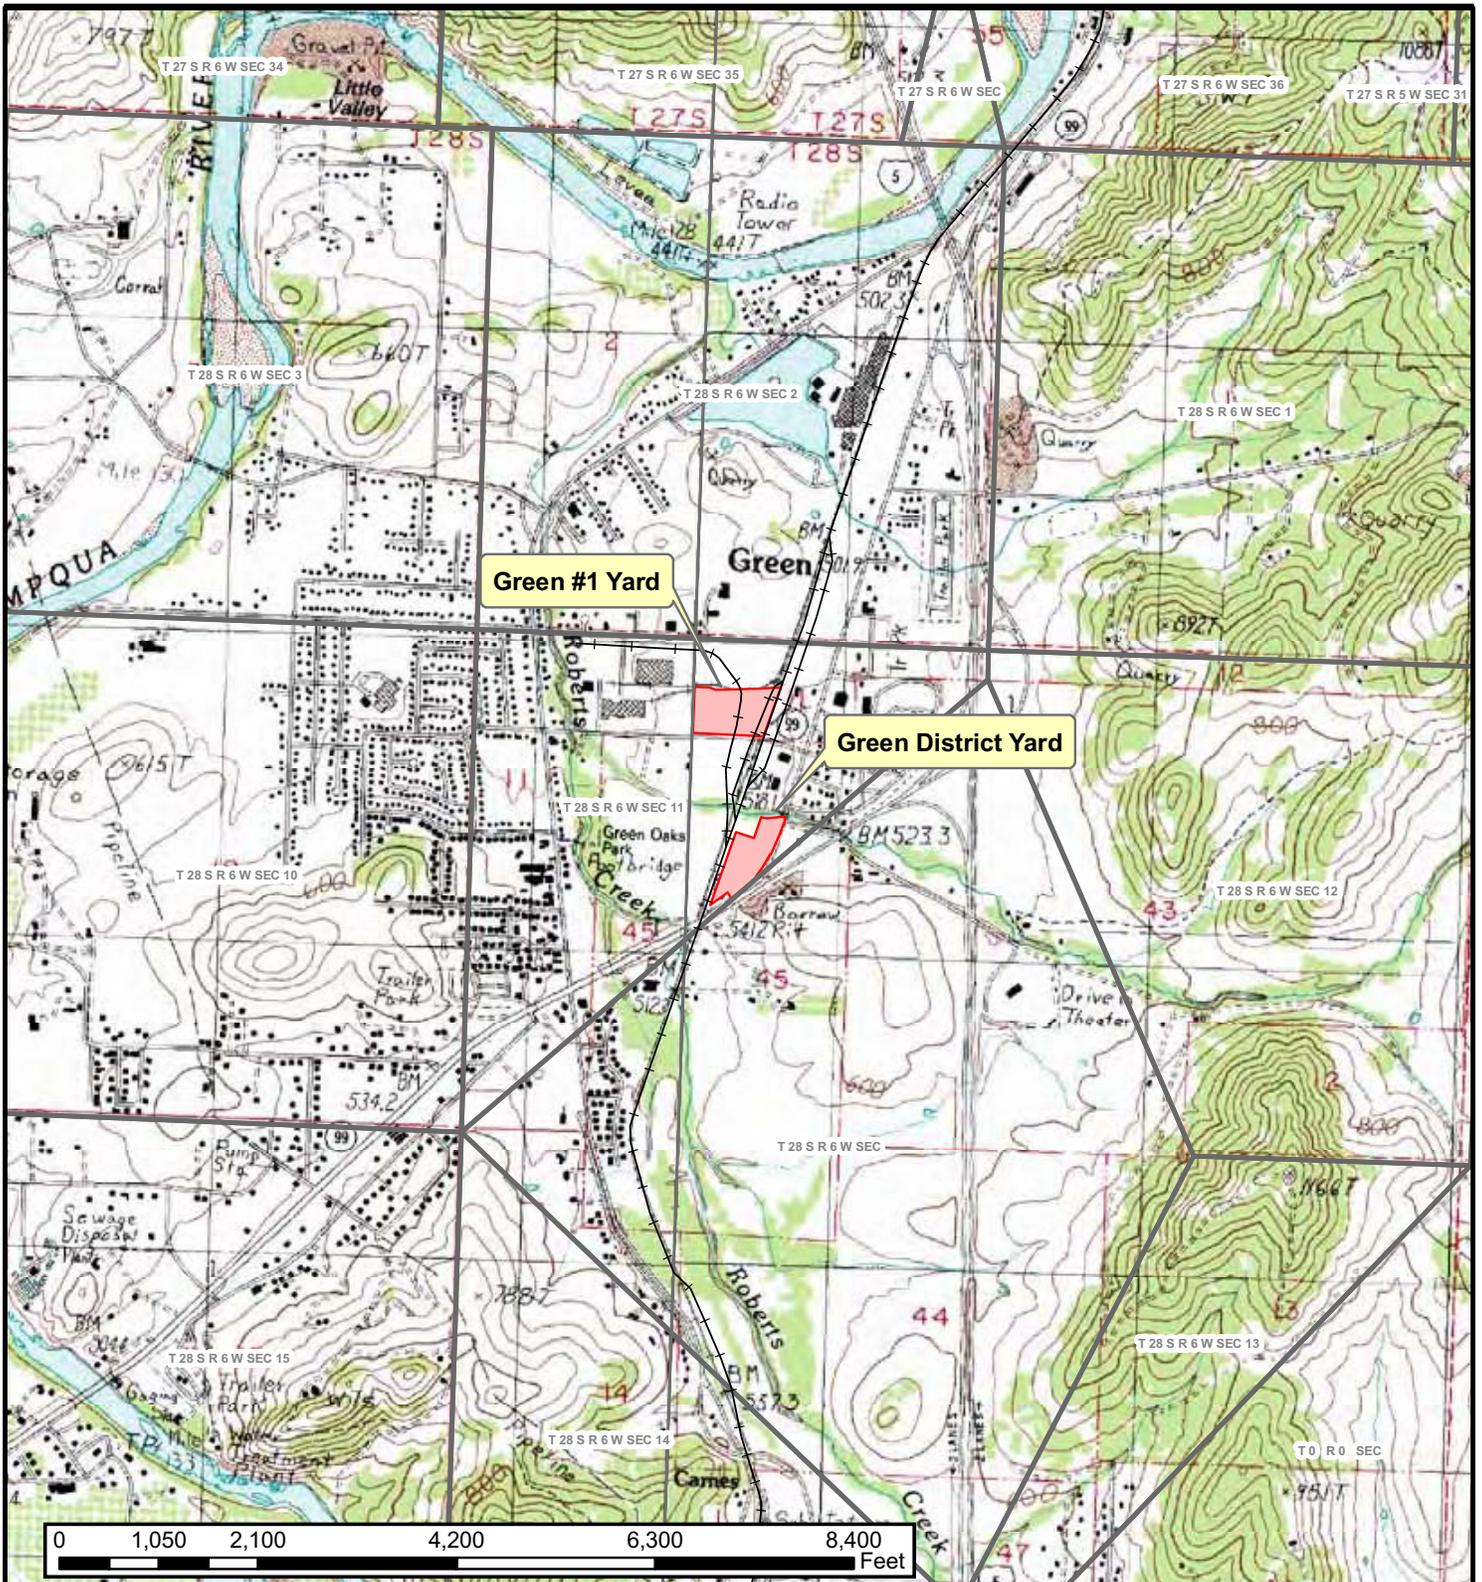


DRAWING NO.	REFERENCE TITLE	PACIFIC CONNECTOR GAS PIPELINE PROJECT CONTRACTOR, PIPE, OR OFFLOAD SITES GREEN #1 & GREEN DISTRICT T-28-S, R-6-W, SECT-11 DOUGLAS COUNTY, OREGON
ROSEBURG WEST ROSEBURG EAST	24 K/7.5 MIN TOPO QUAD 24 K/7.5 MIN TOPO QUAD	

Figure D-3, sheet 5 of 22

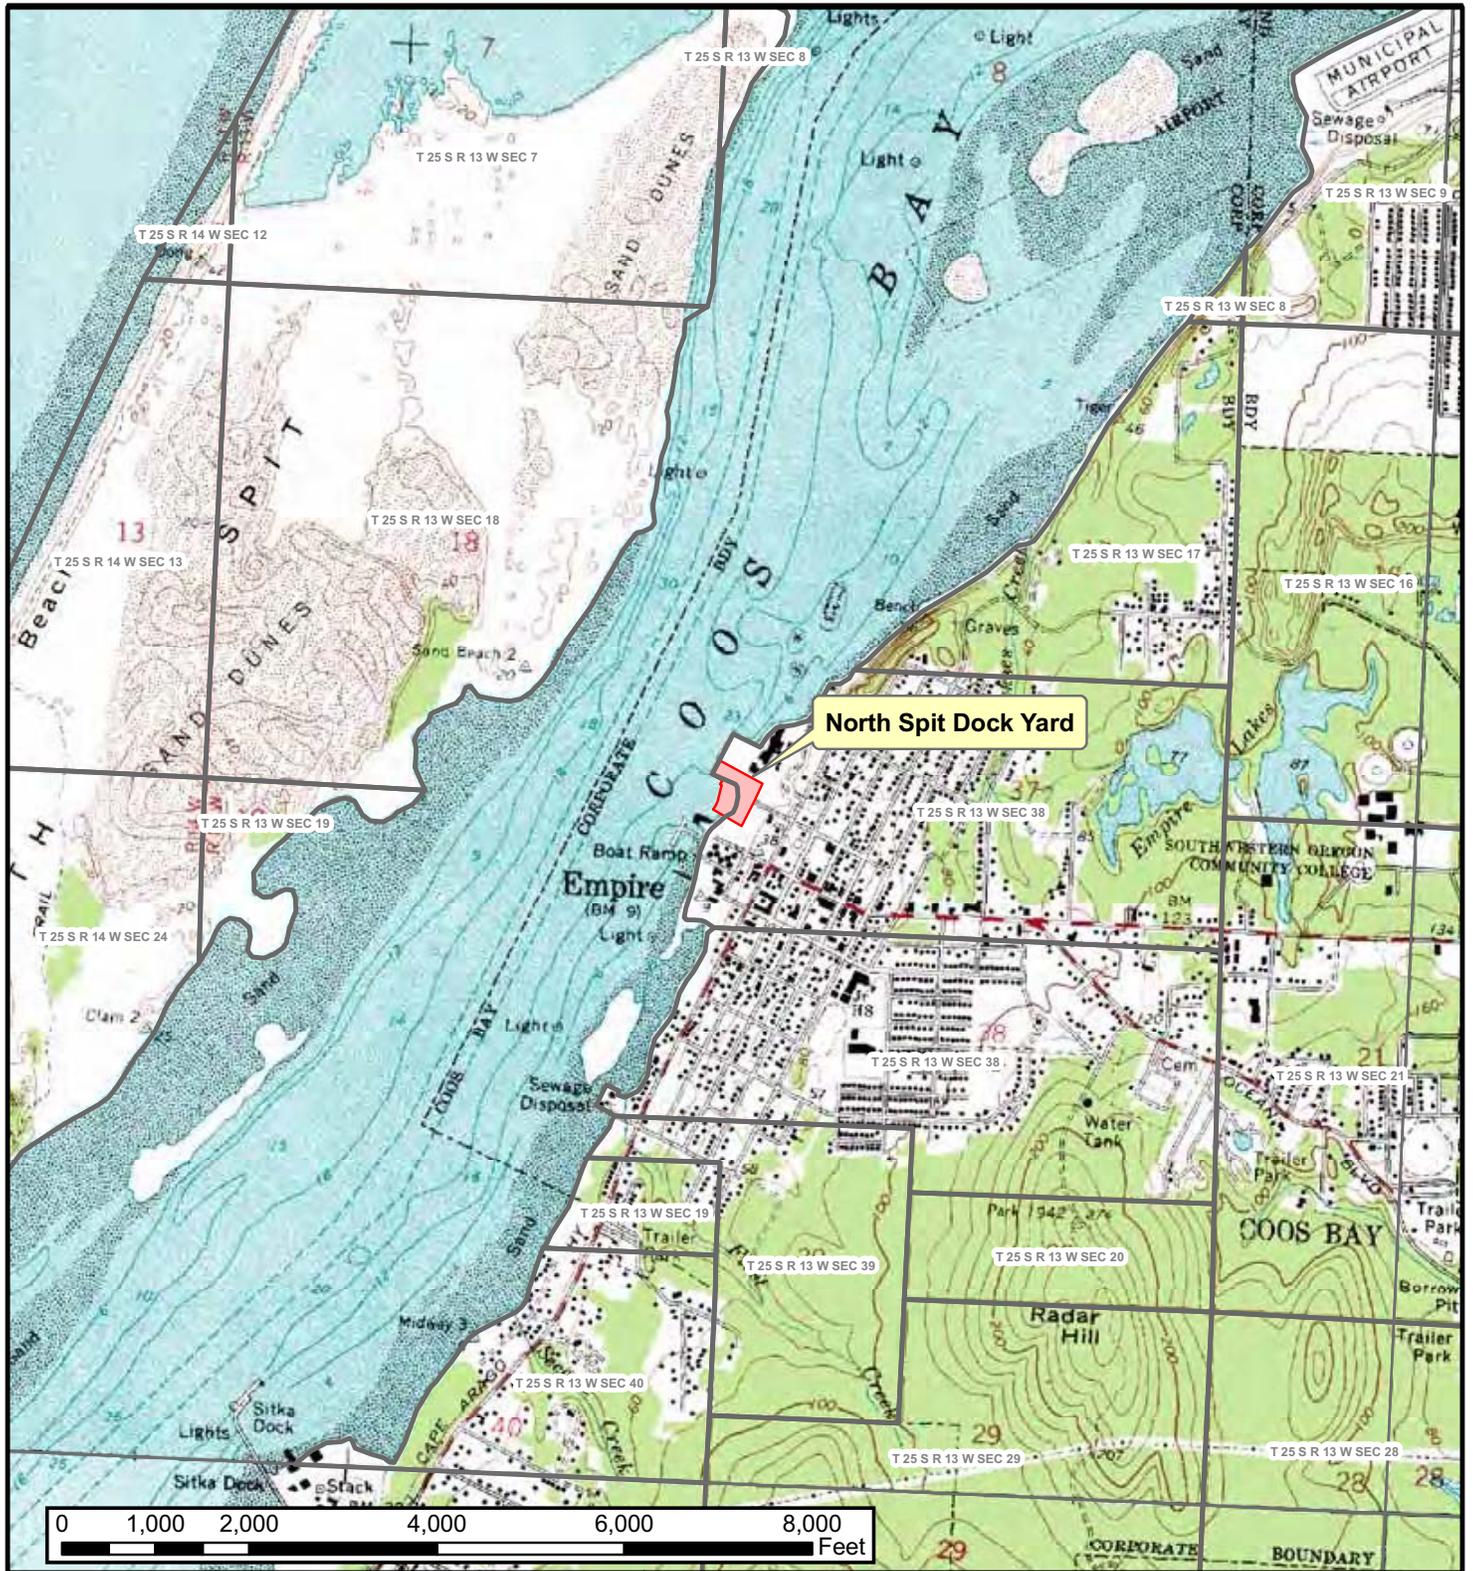


North Spit Dock Yard

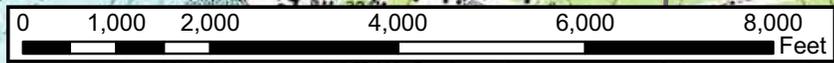


DRAWING NO.	REFERENCE TITLE	PACIFIC CONNECTOR GAS PIPELINE PROJECT CONTRACTOR, PIPE, OR OFFLOAD SITES NORTH SPIT DOCK T-25-S, R-13-W, SECT-38 COOS COUNTY, OREGON
EMPIRE CHARLESTON NORTH BEND COOS BAY	24 K/7.5 MIN TOPO QUAD 24 K/7.5 MIN TOPO QUAD 24 K/7.5 MIN TOPO QUAD 24 K/7.5 MIN TOPO QUAD	

Figure D-3, sheet 6 of 22

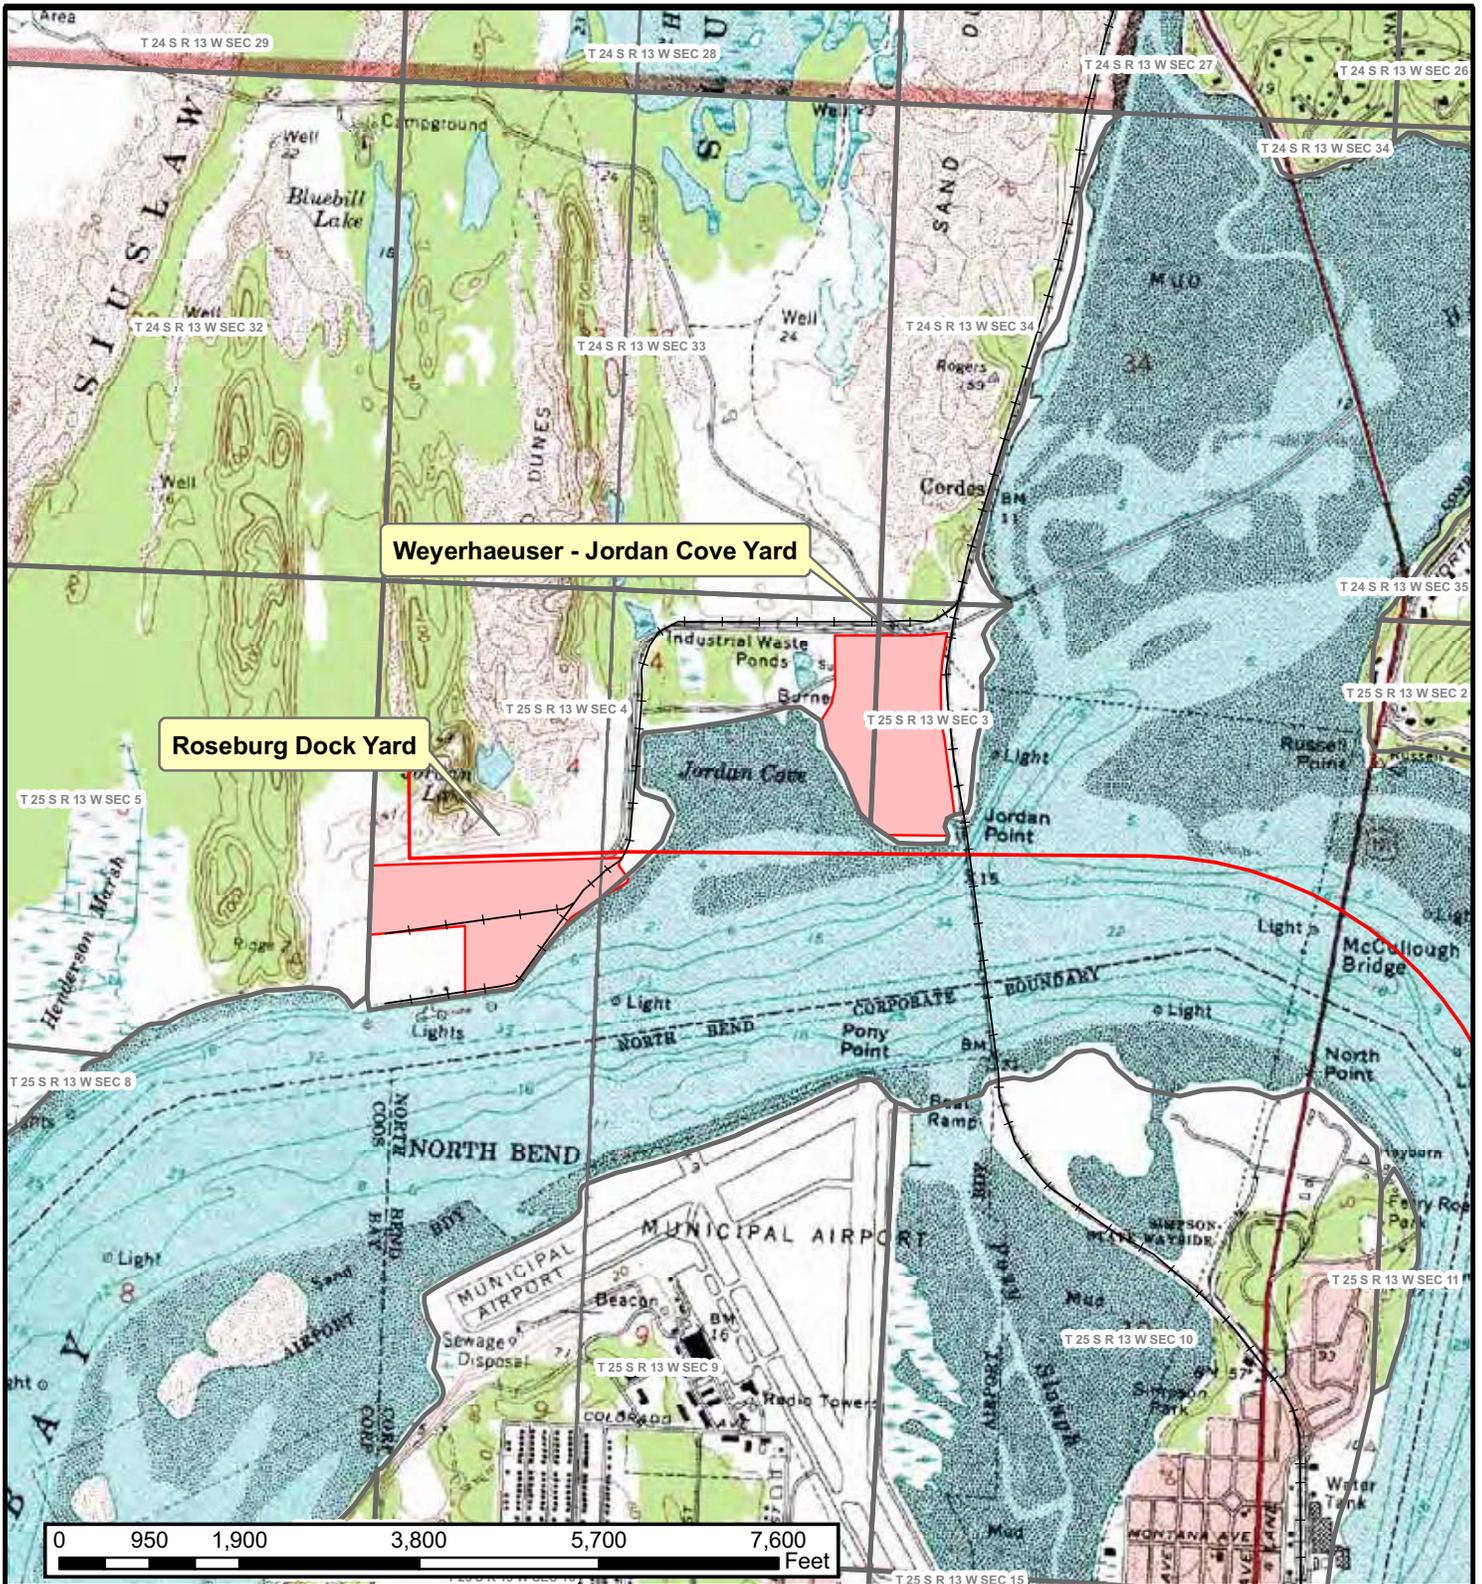

DRAWING NO.	REFERENCE TITLE	PACIFIC CONNECTOR GAS PIPELINE PROJECT CONTRACTOR, PIPE, OR OFFLOAD SITES ROSEBURG DOCK & WEYERHAUSER-JORDAN COVE T-25-S, R-13-W, SECT-3 & 4 COOS COUNTY, OREGON
EMPIRE NORTH BEND	24 K/7.5 MIN TOPO QUAD 24 K/7.5 MIN TOPO QUAD	

Figure D-3, sheet 7 of 22

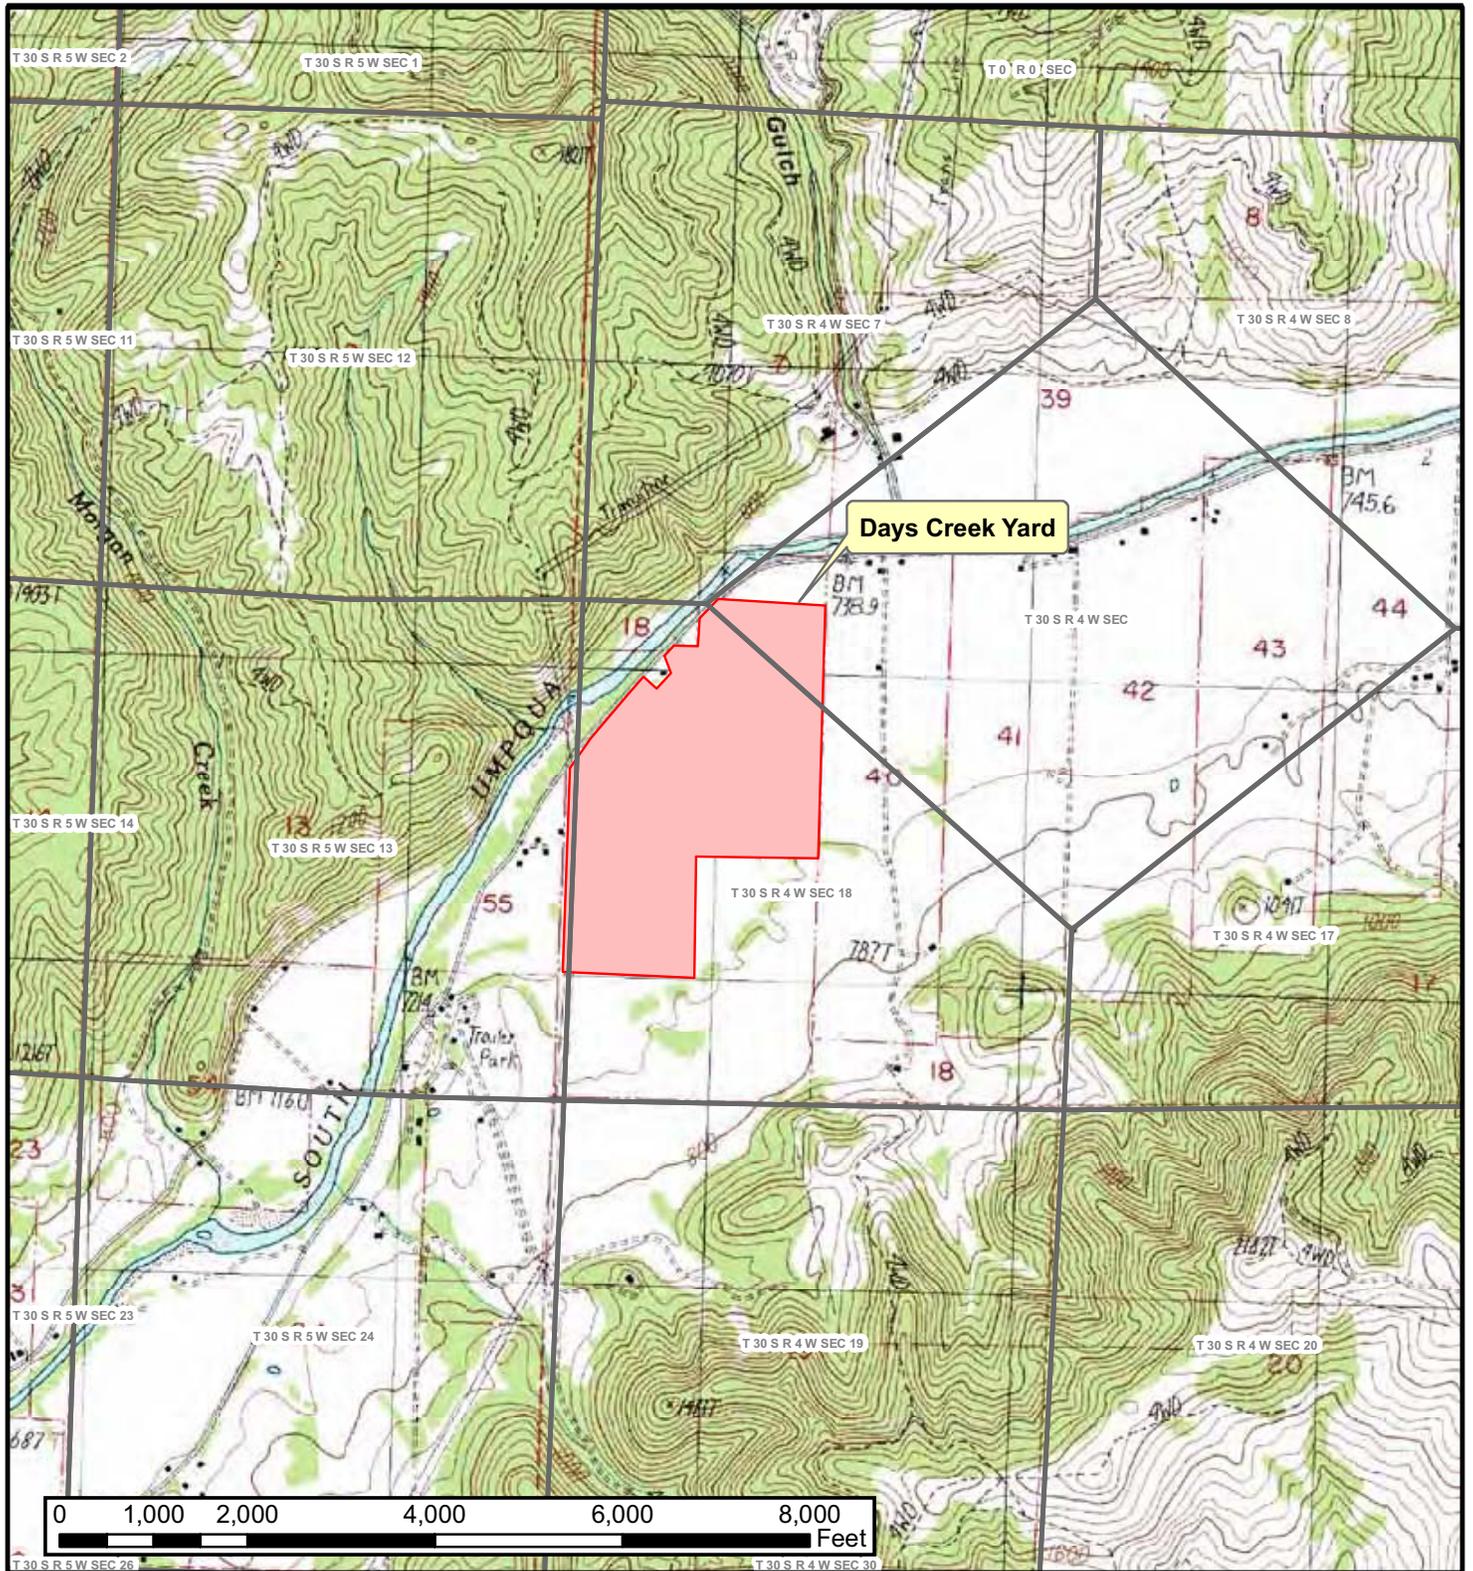


Days Creek Yard




DRAWING NO.	REFERENCE TITLE	PACIFIC CONNECTOR GAS PIPELINE PROJECT CONTRACTOR, PIPE, OR OFFLOAD SITES DAYS CREEK T-30-S, R-4-W, SECT- 18 DOUGLAS COUNTY, OREGON
DAYS CREEK	24 K/7.5 MIN TOPO QUAD	

Figure D-3, sheet 8 of 22

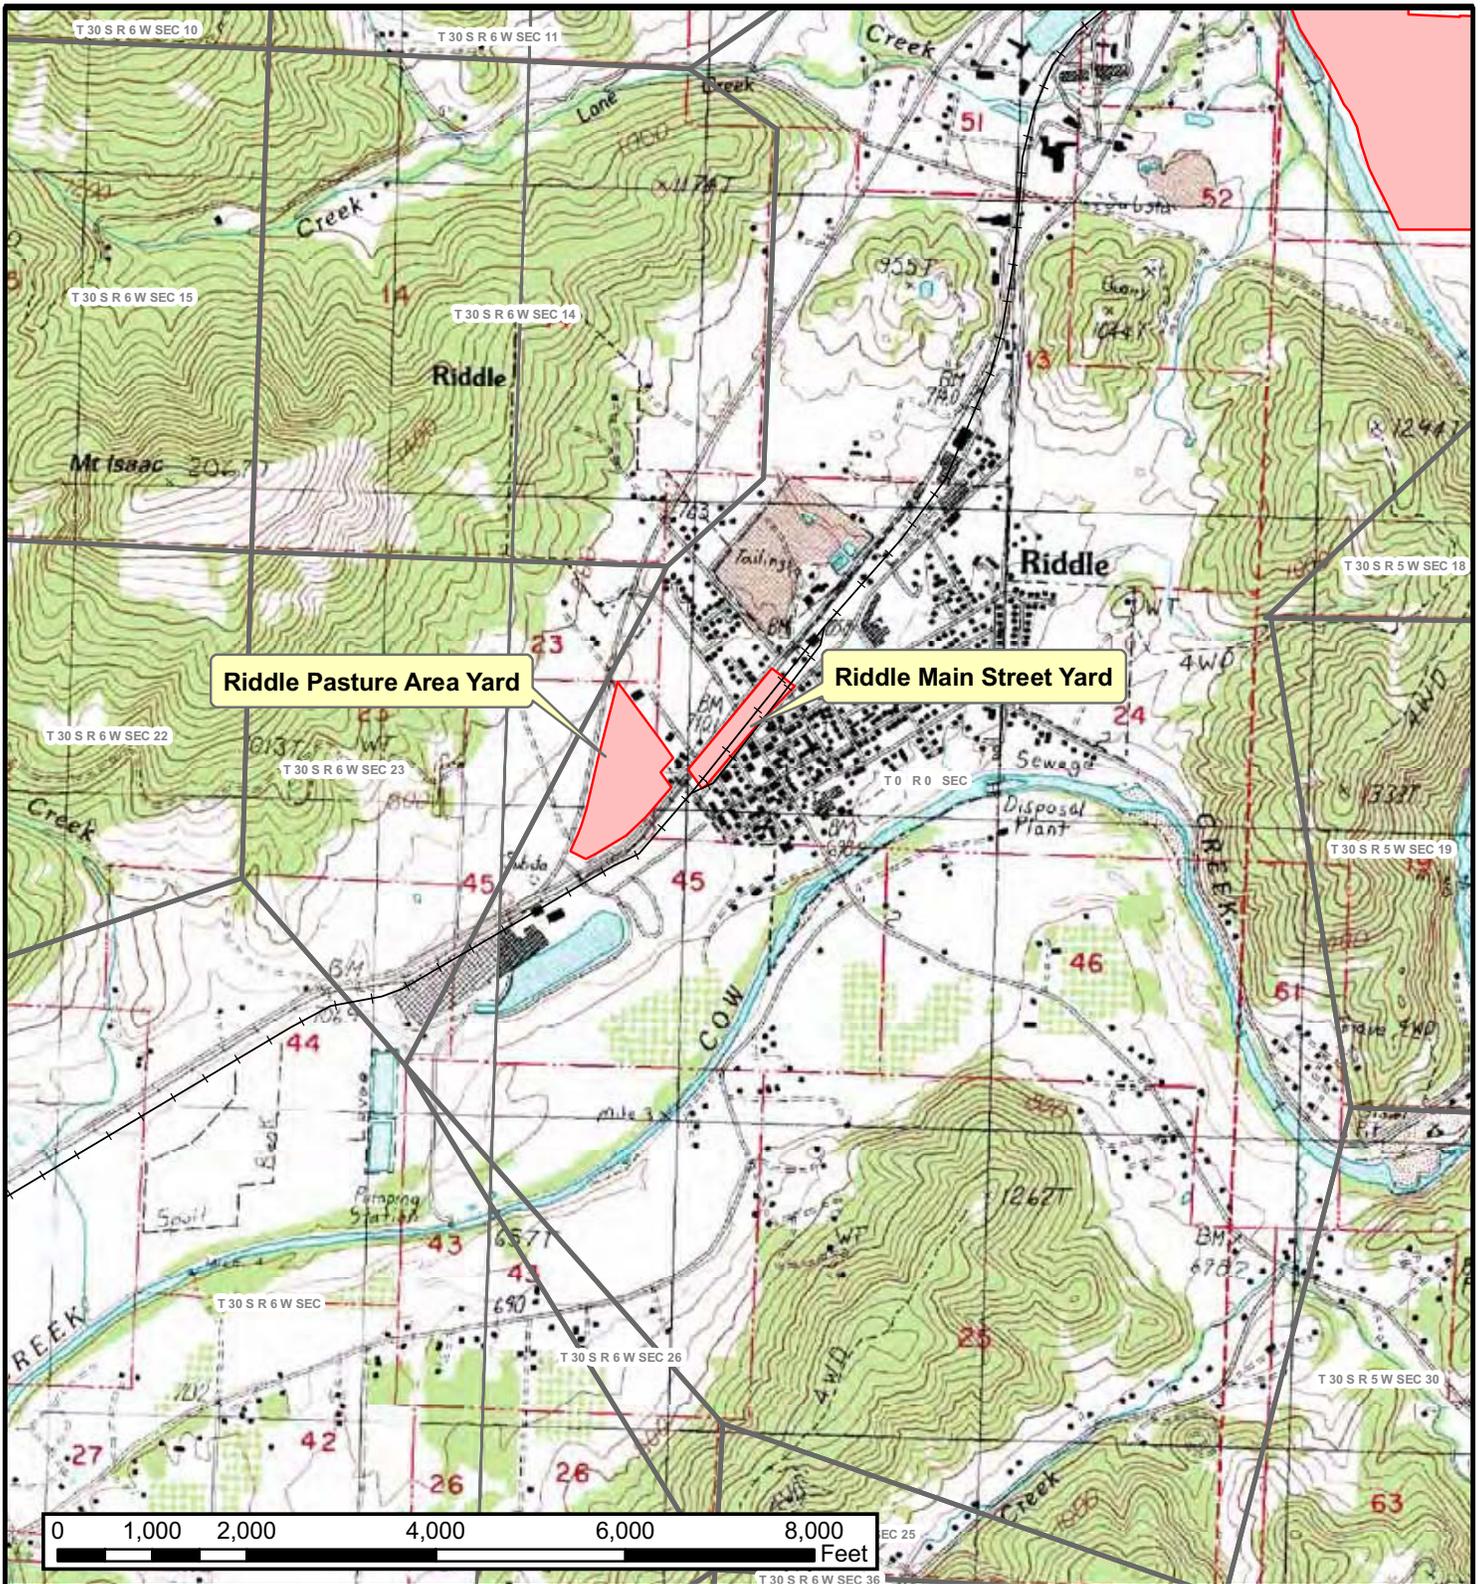


DRAWING NO.	REFERENCE TITLE	PACIFIC CONNECTOR GAS PIPELINE PROJECT
NICKLE MOUNTAIN CANYONVILLE	24 K7.5 MIN TOPO QUAD 24 K7.5 MIN TOPO QUAD	CONTRACTOR, PIPE, OR OFFLOAD SITES RIDDLE PASTURE AREA & RIDDLE MAIN STREET T-30S, R-6-W (70-01, 70-02) DOUGLAS COUNTY, OREGON

Figure D-3, sheet 9 of 22

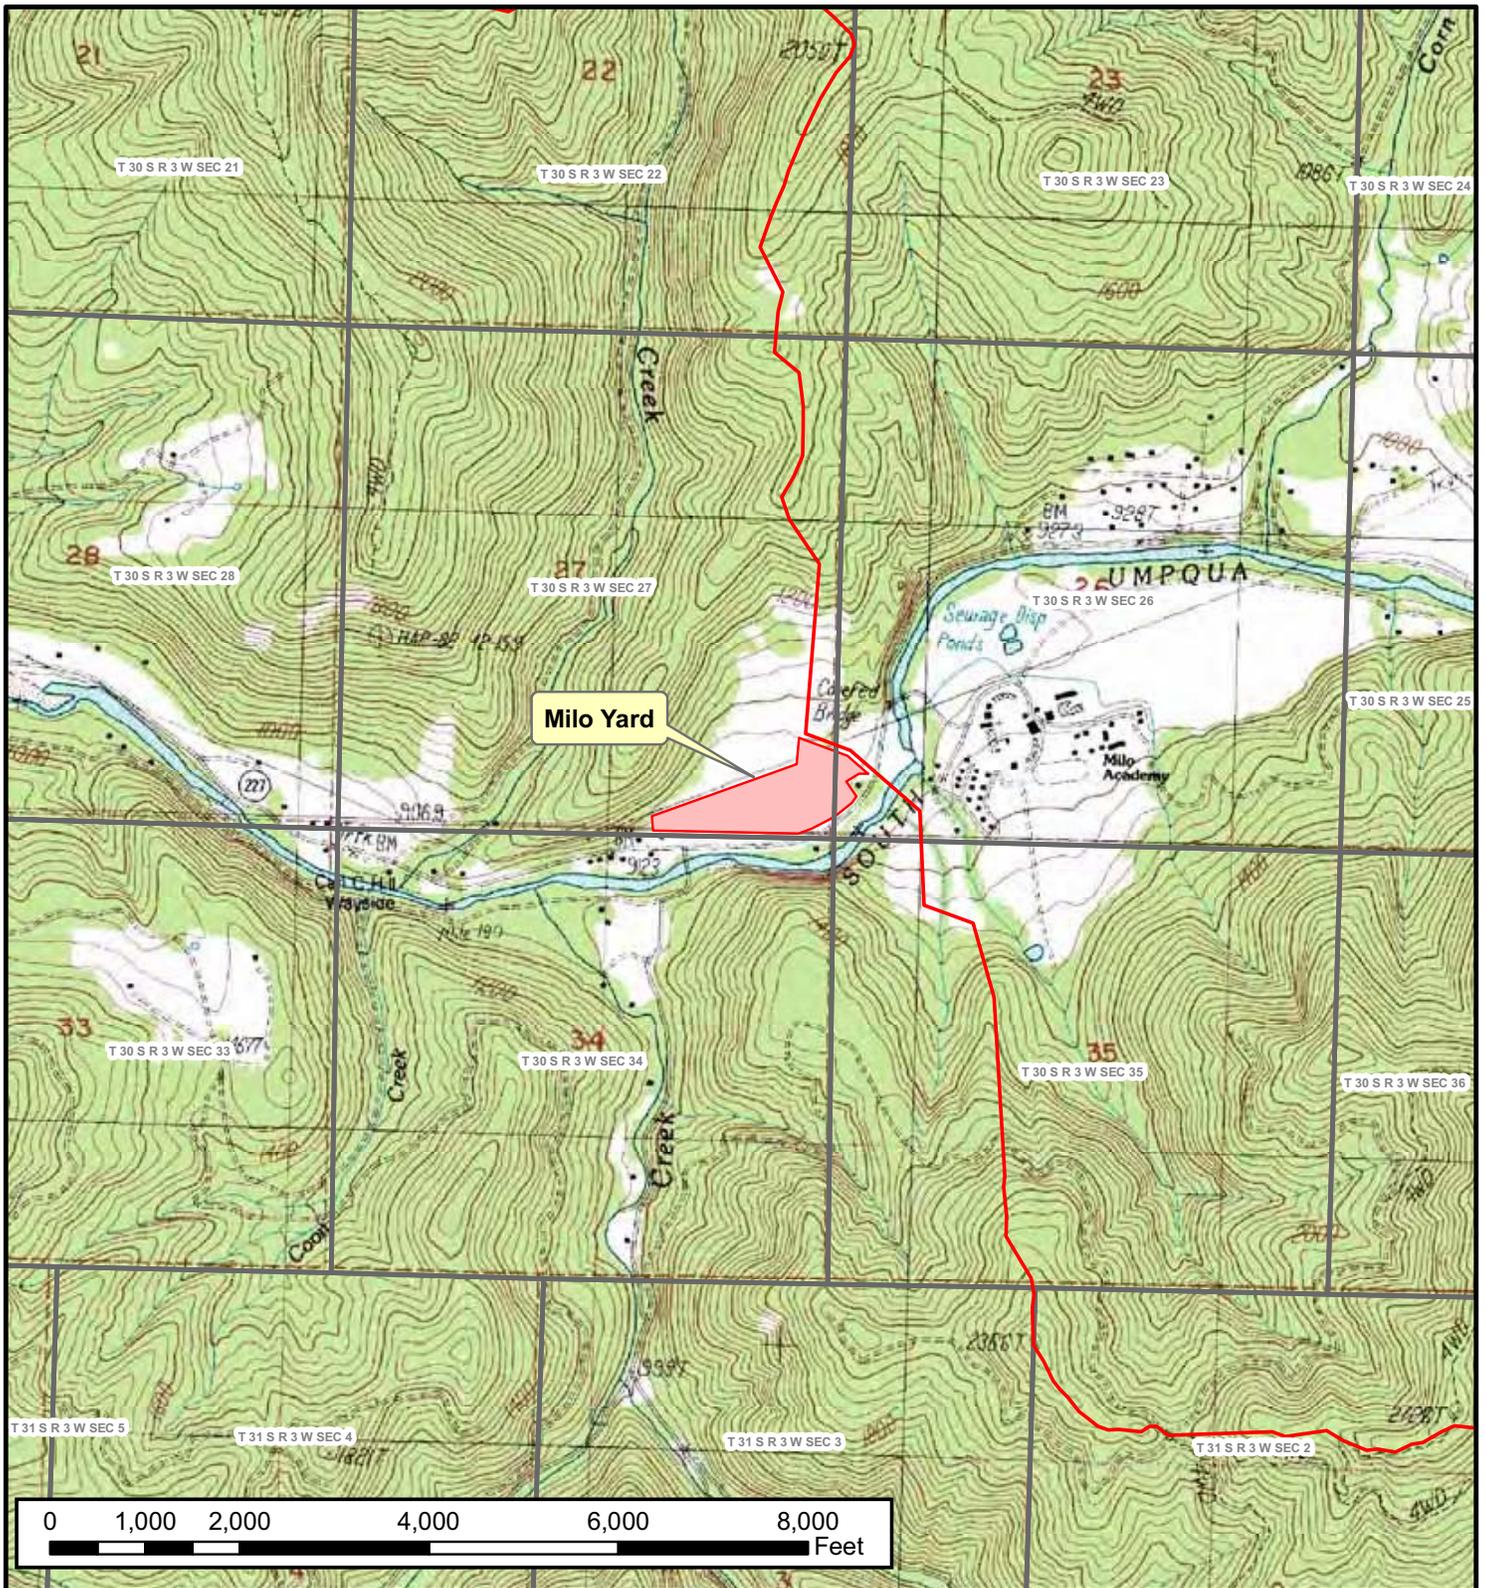


DRAWING NO.	REFERENCE TITLE	PACIFIC CONNECTOR GAS PIPELINE PROJECT CONTRACTOR, PIPE, OR OFFLOAD SITES MILO YARD T-30-S, R-3-W, SECT-27 DOUGLAS COUNTY, OREGON
MILO	24 K/7.5 MIN TOPO QUAD	

Figure D-3, sheet 10 of 22

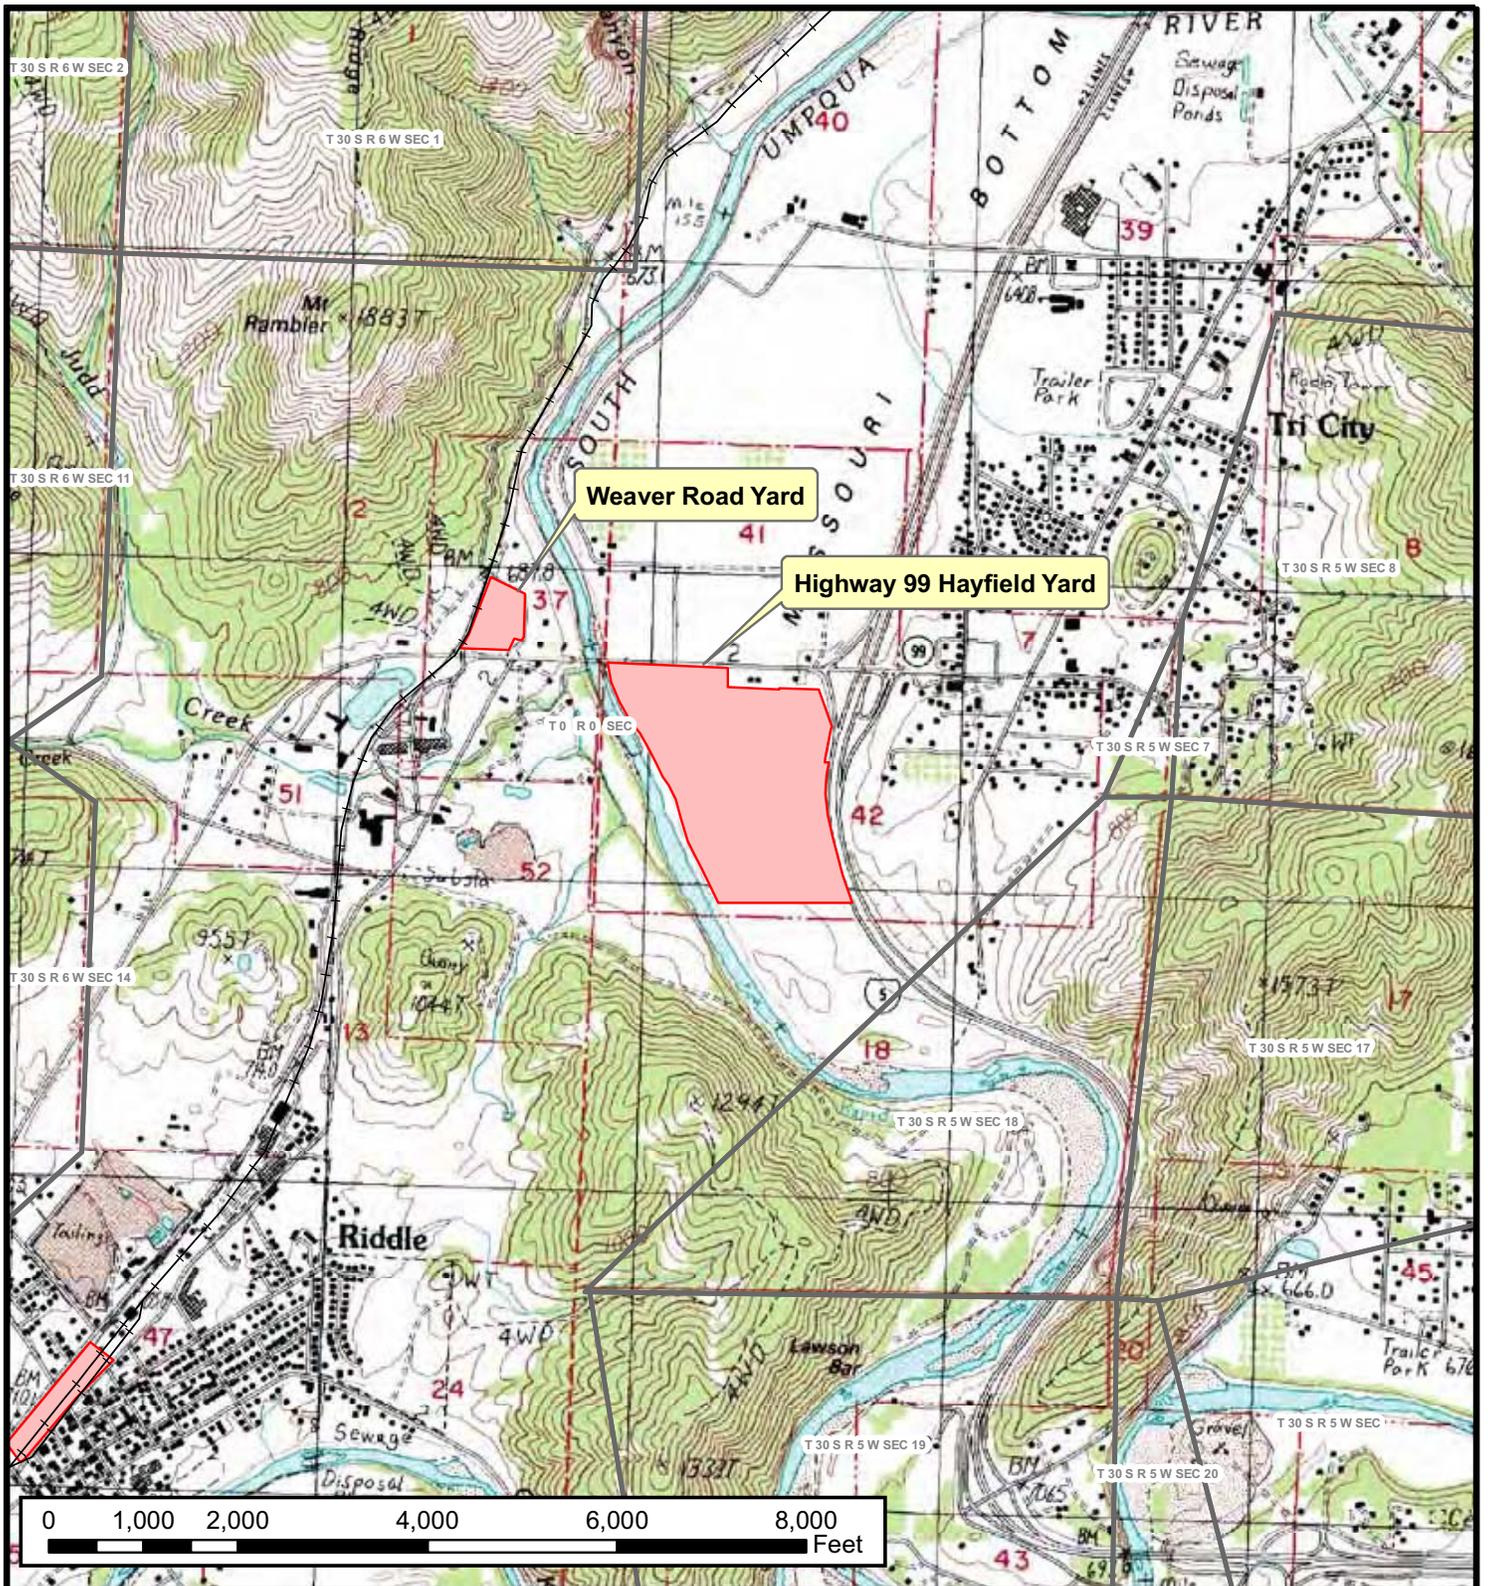


DRAWING NO.	REFERENCE TITLE	PACIFIC CONNECTOR GAS PIPELINE PROJECT CONTRACTOR, PIPE, OR OFFLOAD SITES WEAVER ROAD & HIGHWAY 99 HAYFIELD T-30-S, R-5-W, SECT-7C DOUGLAS COUNTY, OREGON
CANYONVILLE	24 K/7.5 MIN TOPO QUAD	

Figure D-3, sheet 11 of 22

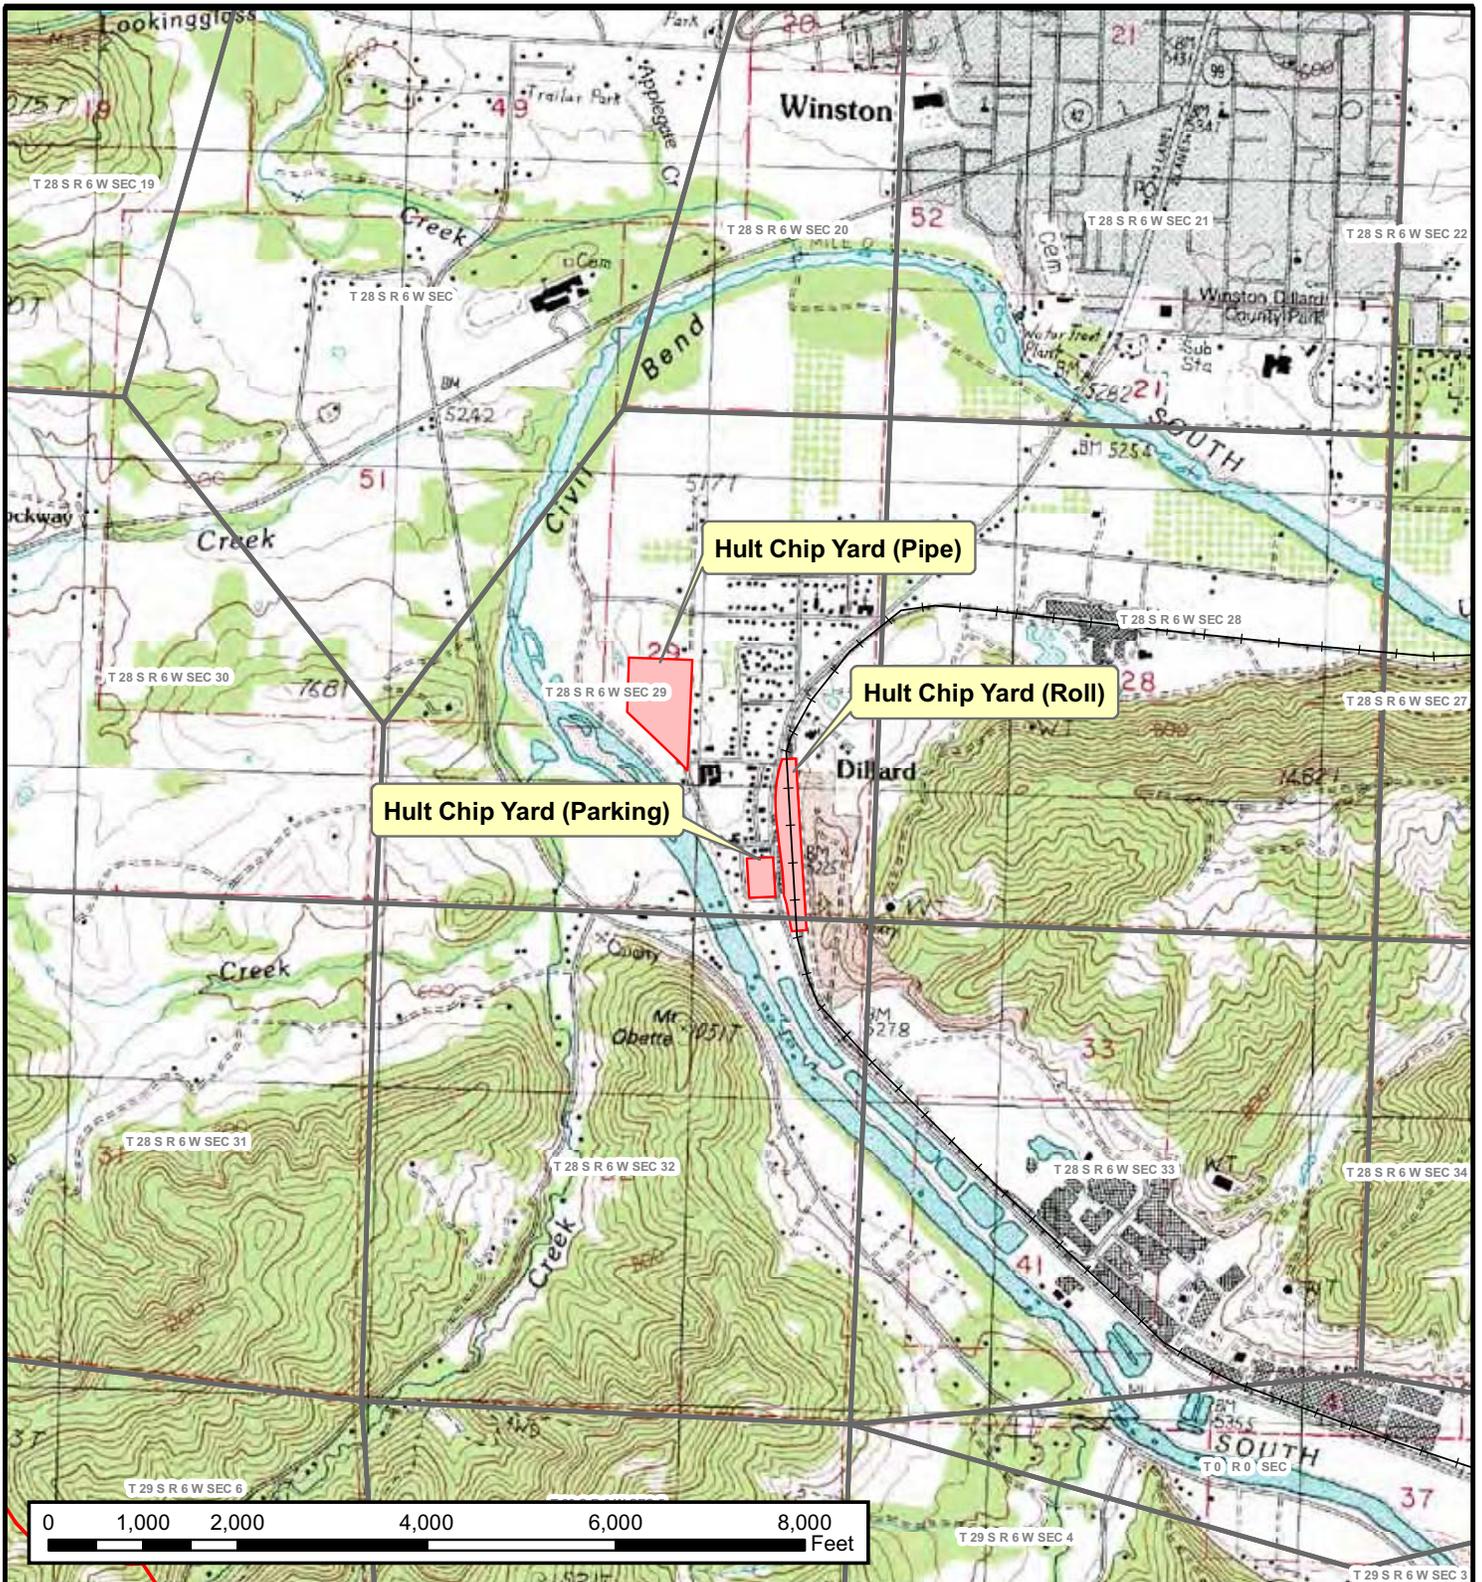


DRAWING NO.	REFERENCE TITLE	PACIFIC CONNECTOR GAS PIPELINE PROJECT CONTRACTOR, PIPE, OR OFFLOAD SITES HULT CHIP YARDS T-28-S, R-6-W, SECT-29 DOUGLAS COUNTY, OREGON
WINSTON	24 K/7.5 MIN TOPO QUAD	

Figure D-3, sheet 12 of 22

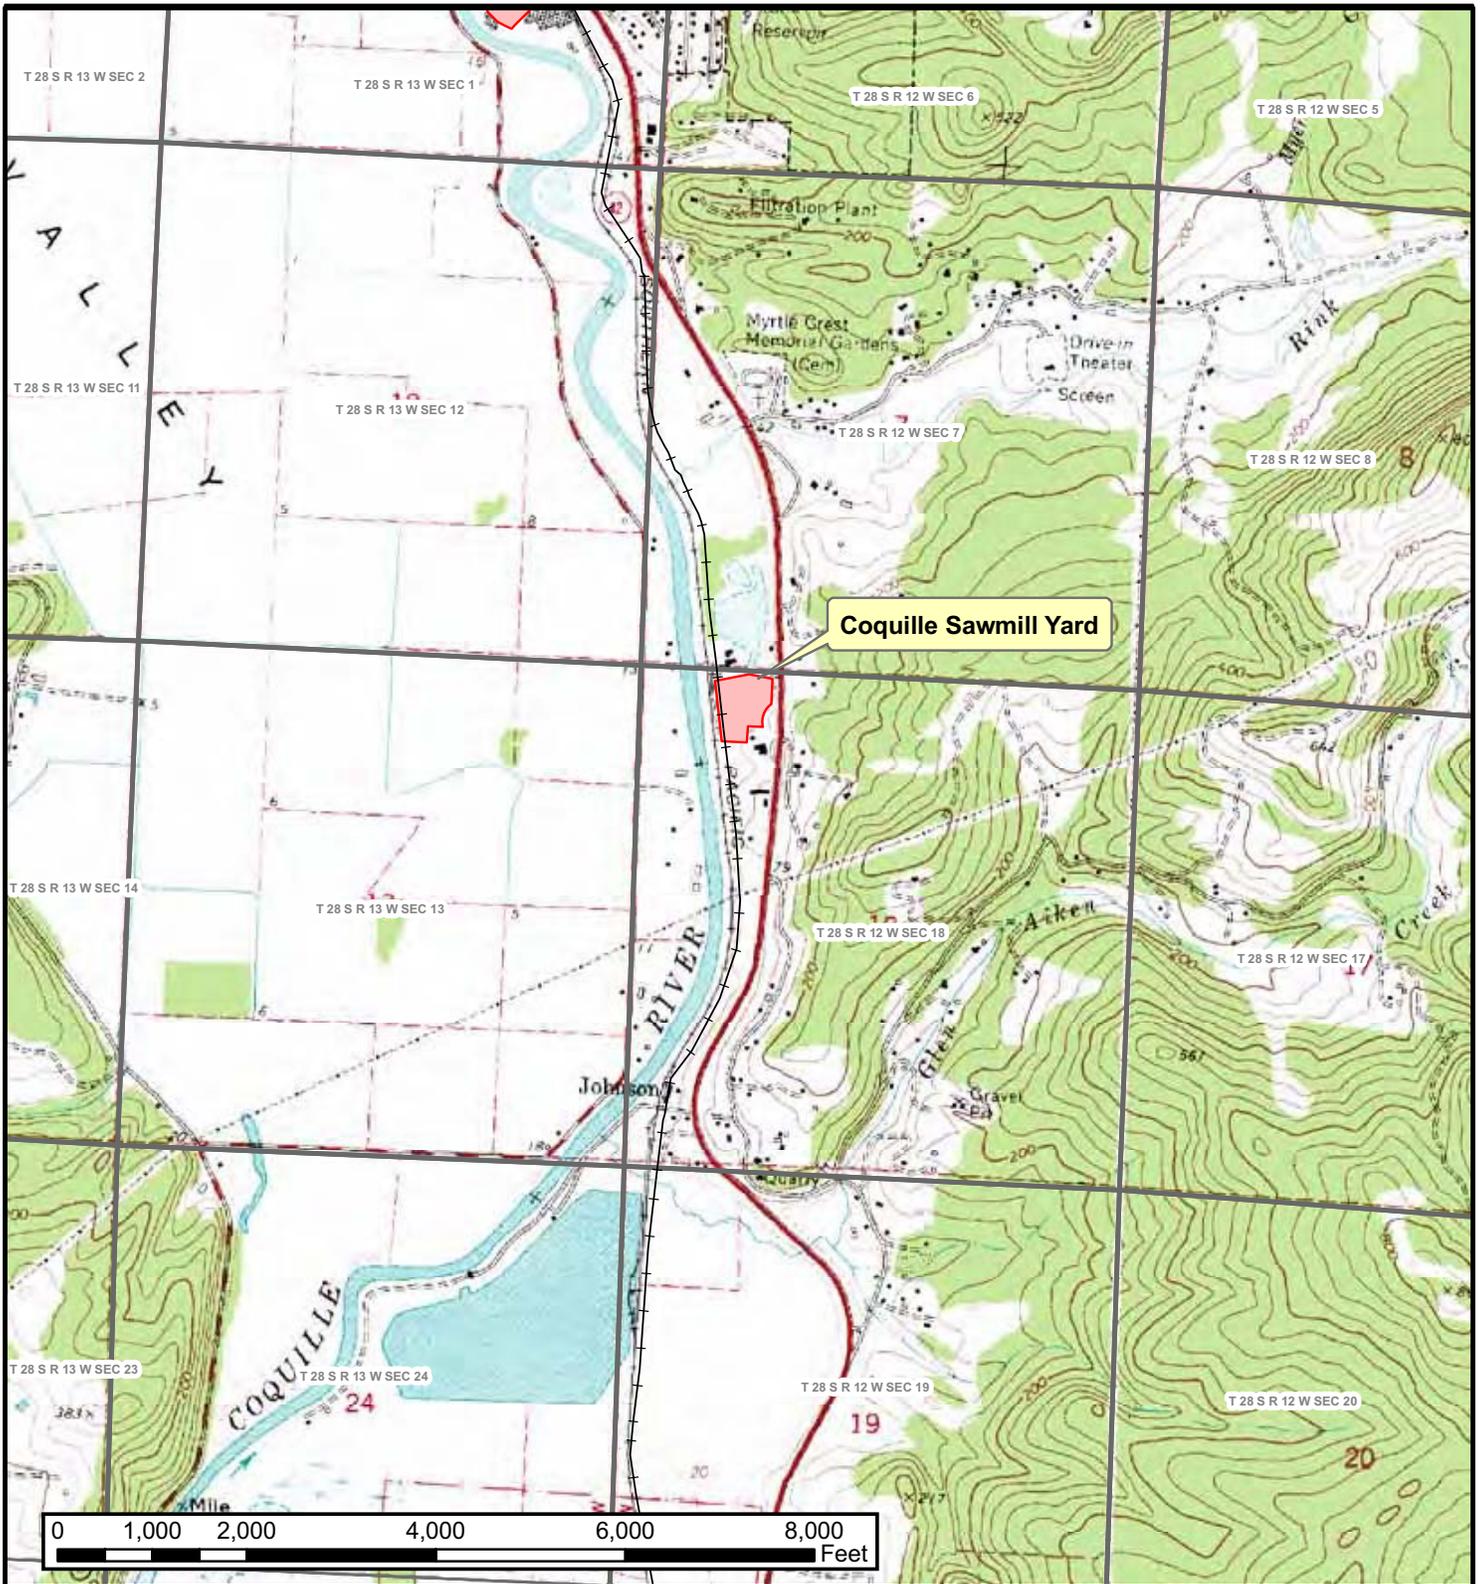


DRAWING NO.	REFERENCE TITLE	PACIFIC CONNECTOR GAS PIPELINE PROJECT <hr/> CONTRACTOR, PIPE, OR OFFLOAD SITES COQUILLE SAWMILL T-28-S, R-12-W, SECT-18 COOS COUNTY, OREGON
COQUILLE	24 K/7.5 MIN TOPO QUAD	

Figure D-3, sheet 13 of 22

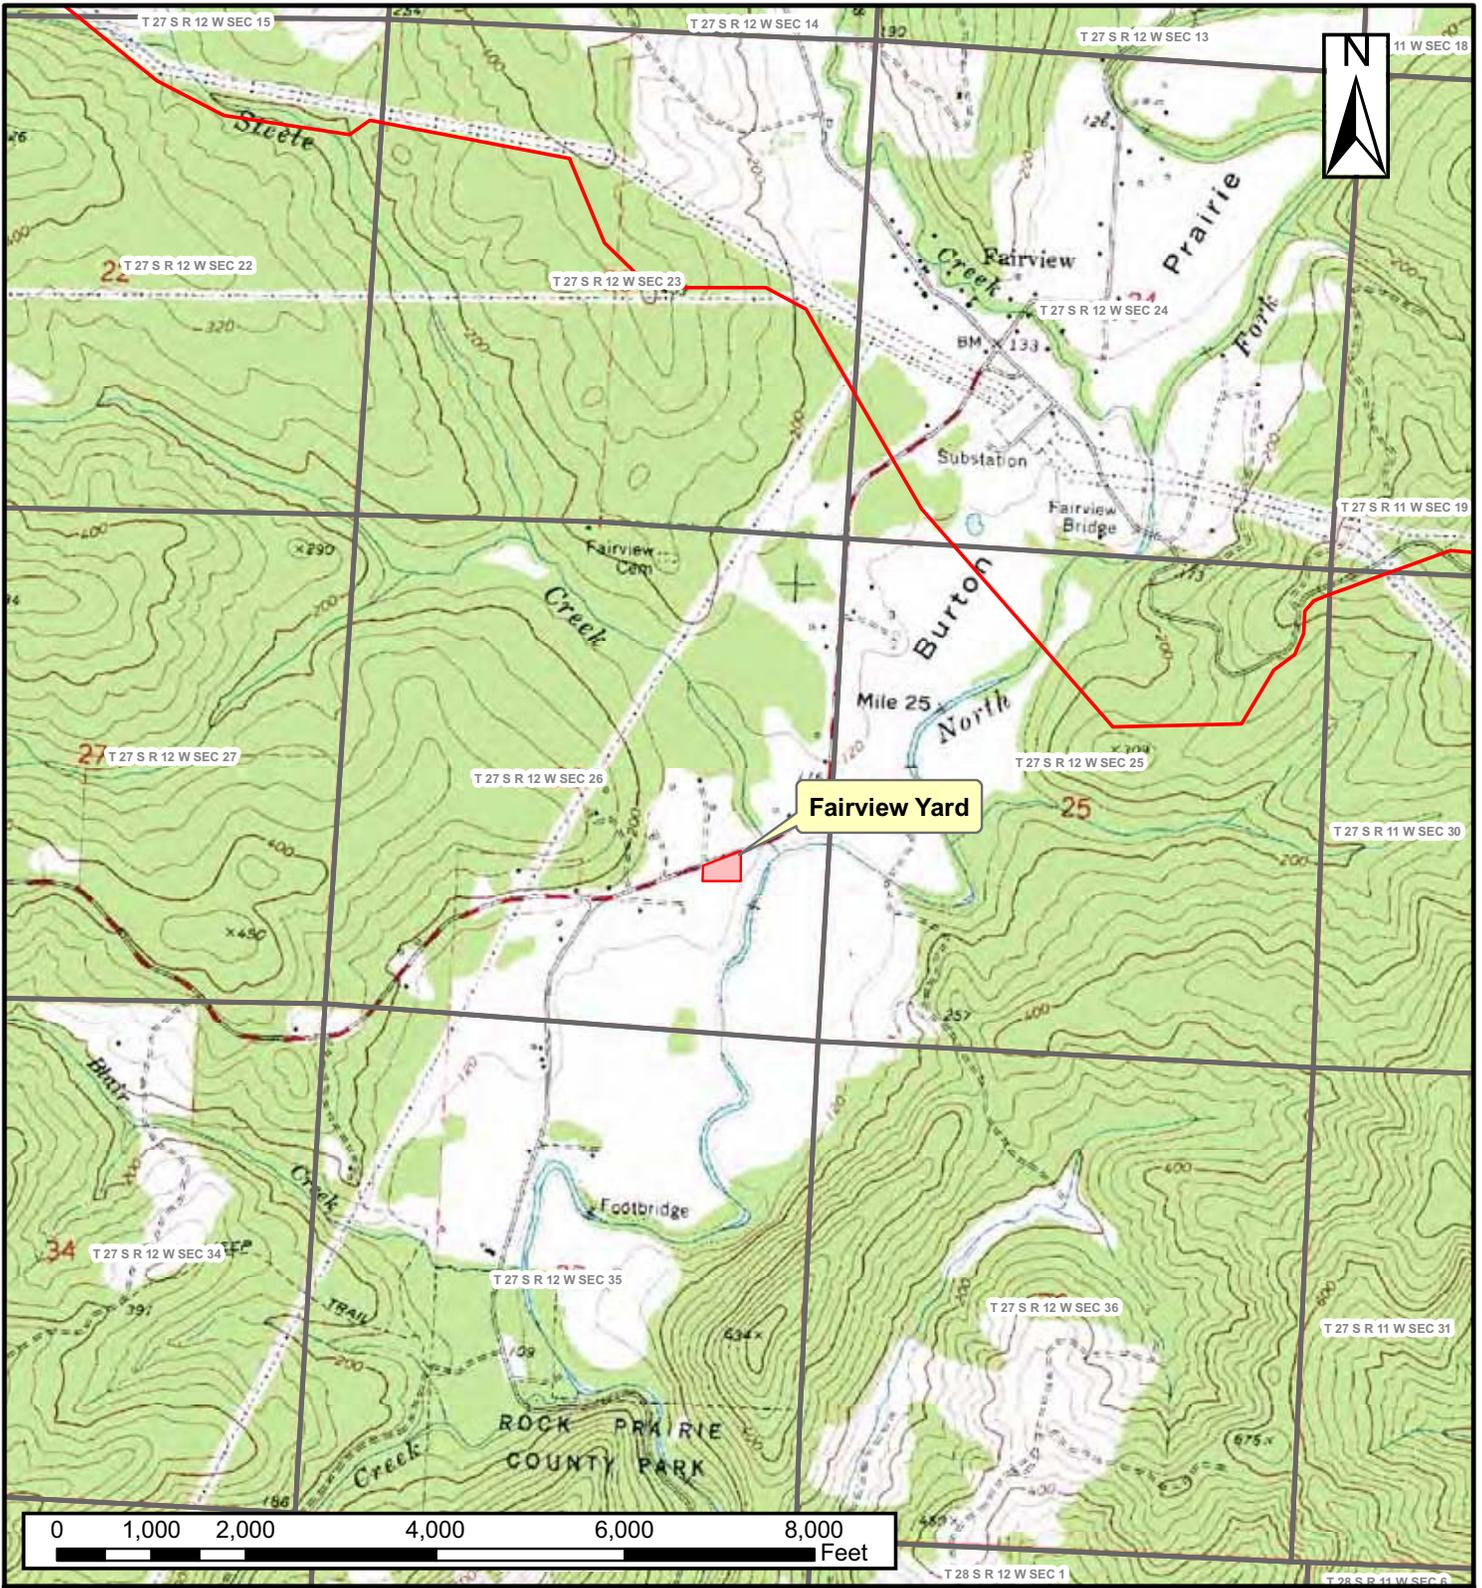


DRAWING NO.	REFERENCE TITLE	PROJECT TITLE
MCKINLEY	24 K7.5 MIN TOPO QUAD	PACIFIC CONNECTOR GAS PIPELINE PROJECT CONTRACTOR, PIPE, OR OFFLOAD SITES FAIRVIEW YARD T-27-S, R-12-W, SECT-26 COOS COUNTY, OREGON

Figure D-3, sheet 14 of 22

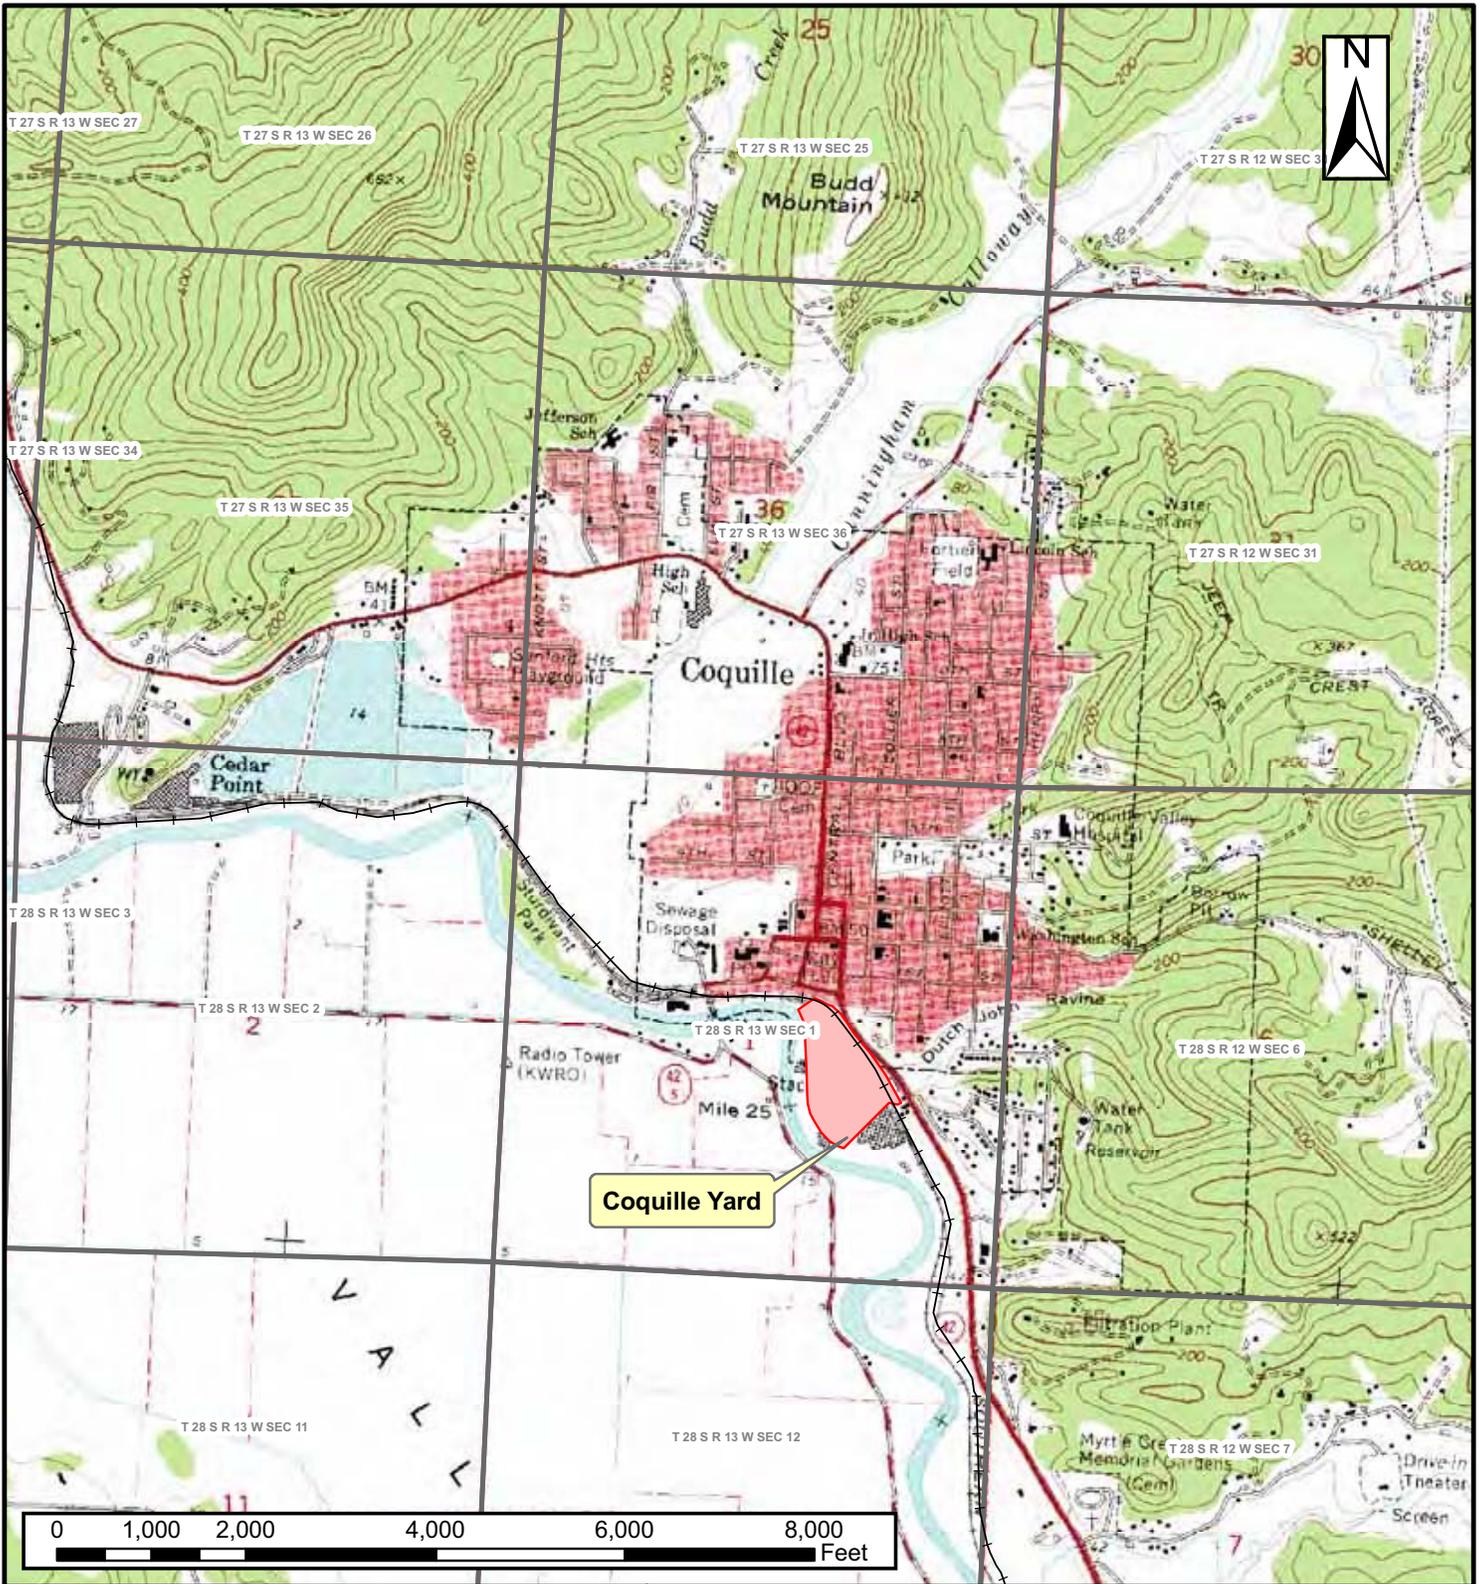


DRAWING NO.	REFERENCE TITLE	PACIFIC CONNECTOR GAS PIPELINE PROJECT CONTRACTOR, PIPE, OR OFFLOAD SITES COQUILLE YARD T-28-S, R-13-W, SEC-1 COOS COUNTY, OREGON
COQUILLE	24 K/7.5 MIN TOPO QUAD	

Figure D-3, sheet 15 of 22

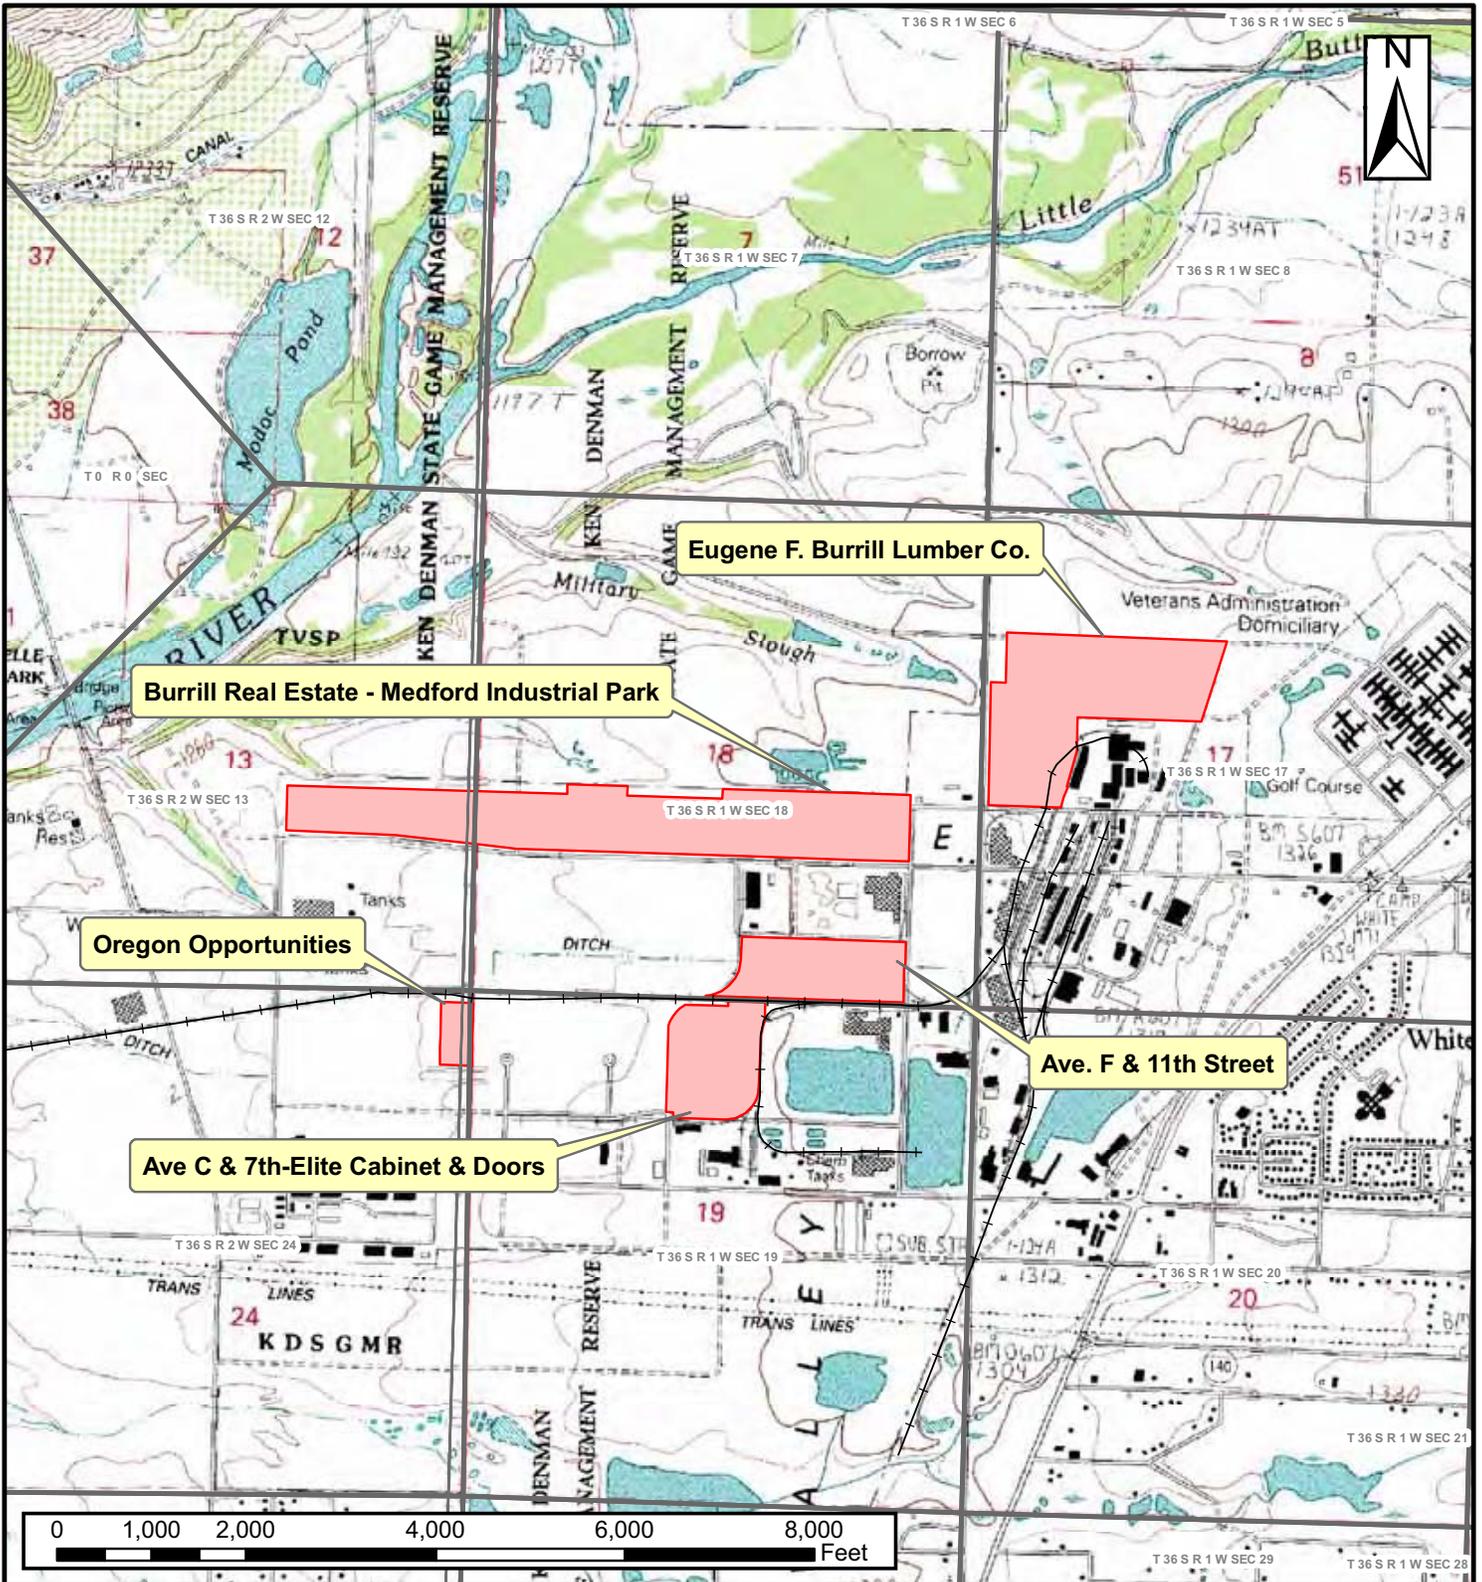

DRAWING NO.		REFERENCE TITLE	PACIFIC CONNECTOR GAS PIPELINE PROJECT CONTRACTOR, PIPE, OR OFFLOAD SITES Buffill Real Estate, Burill Lumber Co., Oregon Opportunities, Ave. F & 11th, Bite Cabinet & Doors T-36-S, R-1-W, SECT-18 JACKSON COUNTY, OREGON
SAM'S VALLEY EAGLE POINT		24 K7.5 MIN TOPO QUAD 24 K7.5 MIN TOPO QUAD	


Figure D-3, sheet 16 of 22

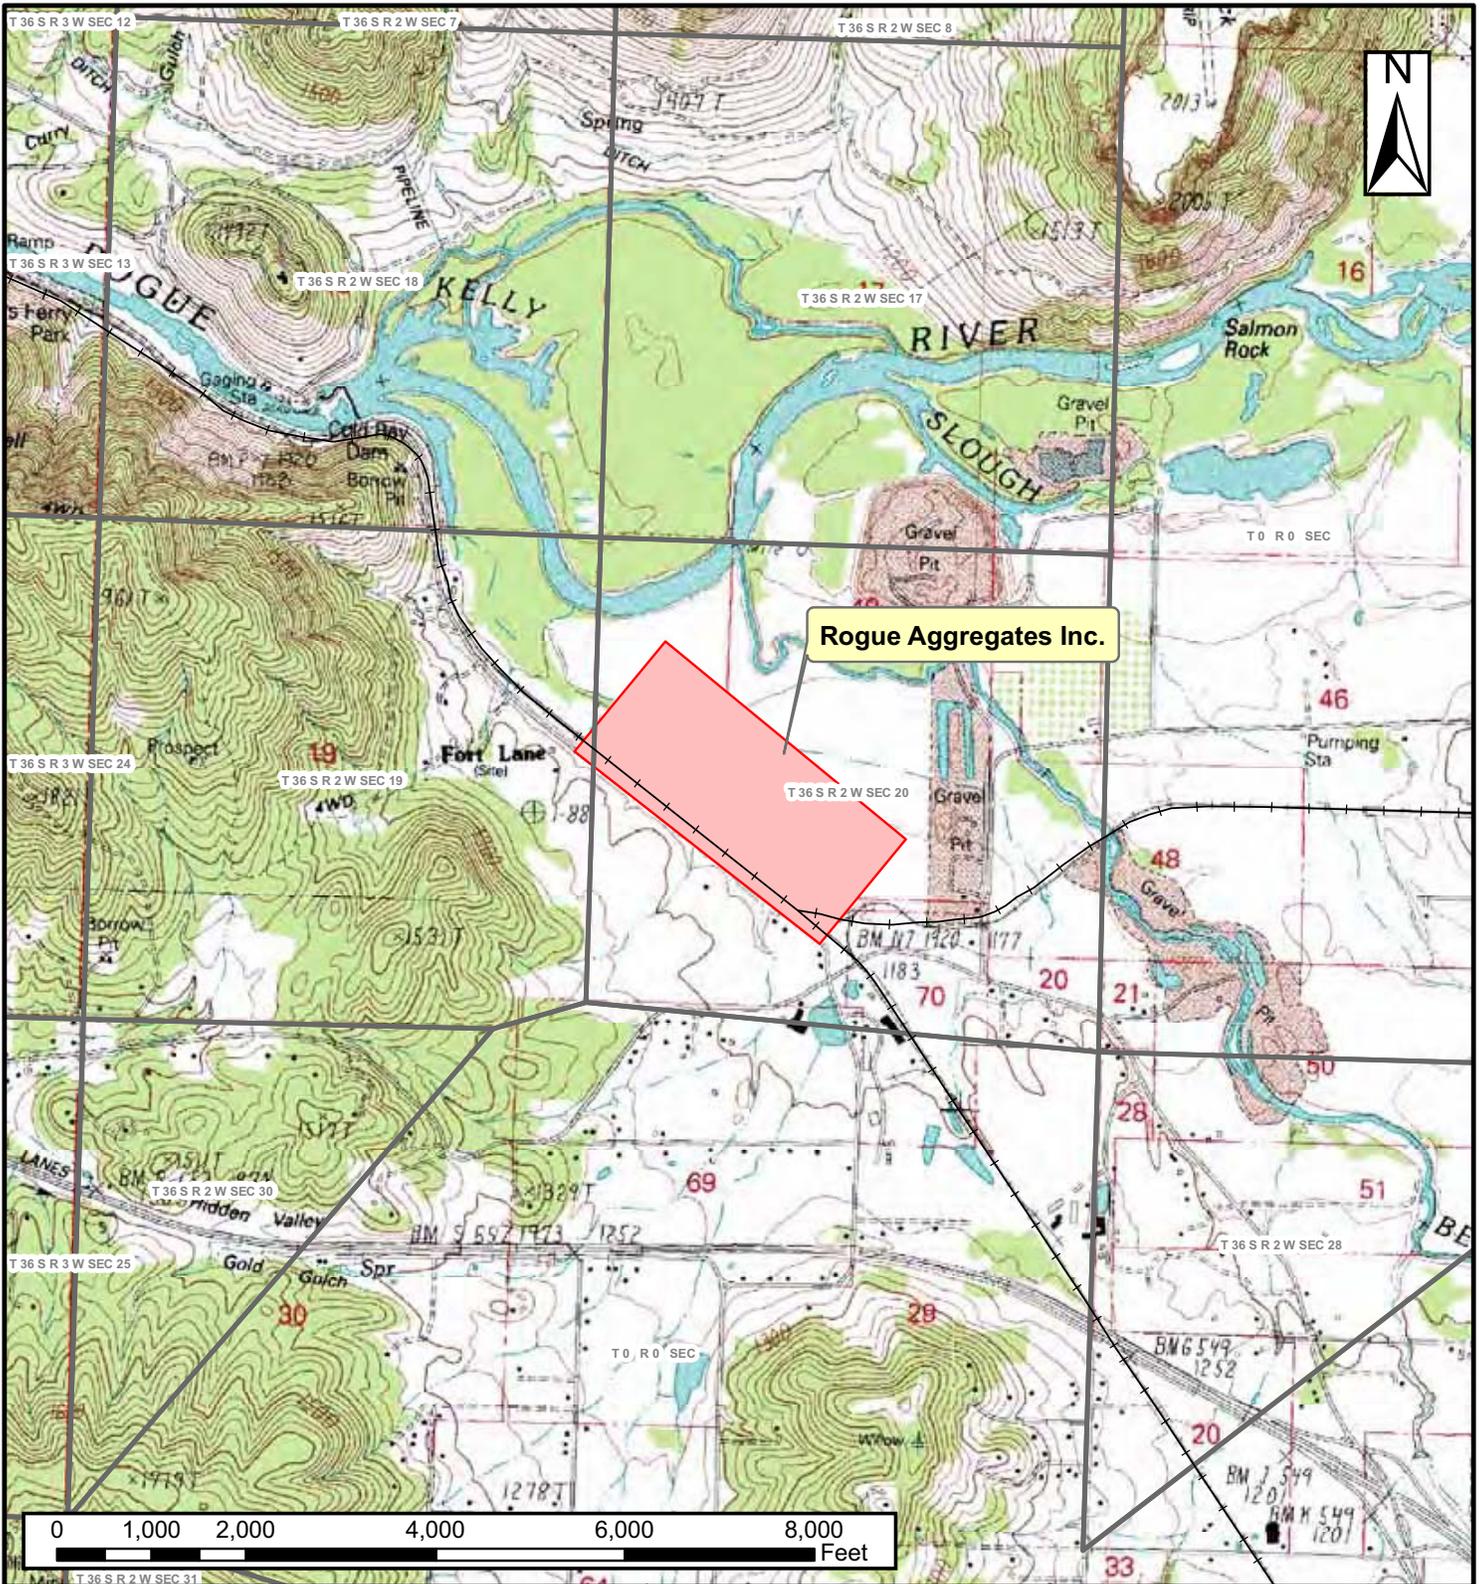

Rogue Aggregates Inc.


DRAWING NO.	REFERENCE TITLE	PACIFIC CONNECTOR GAS PIPELINE PROJECT
SAM'S VALLEY	24 K7.5 MIN TOPO QUAD	

Figure D-3, sheet 17 of 22

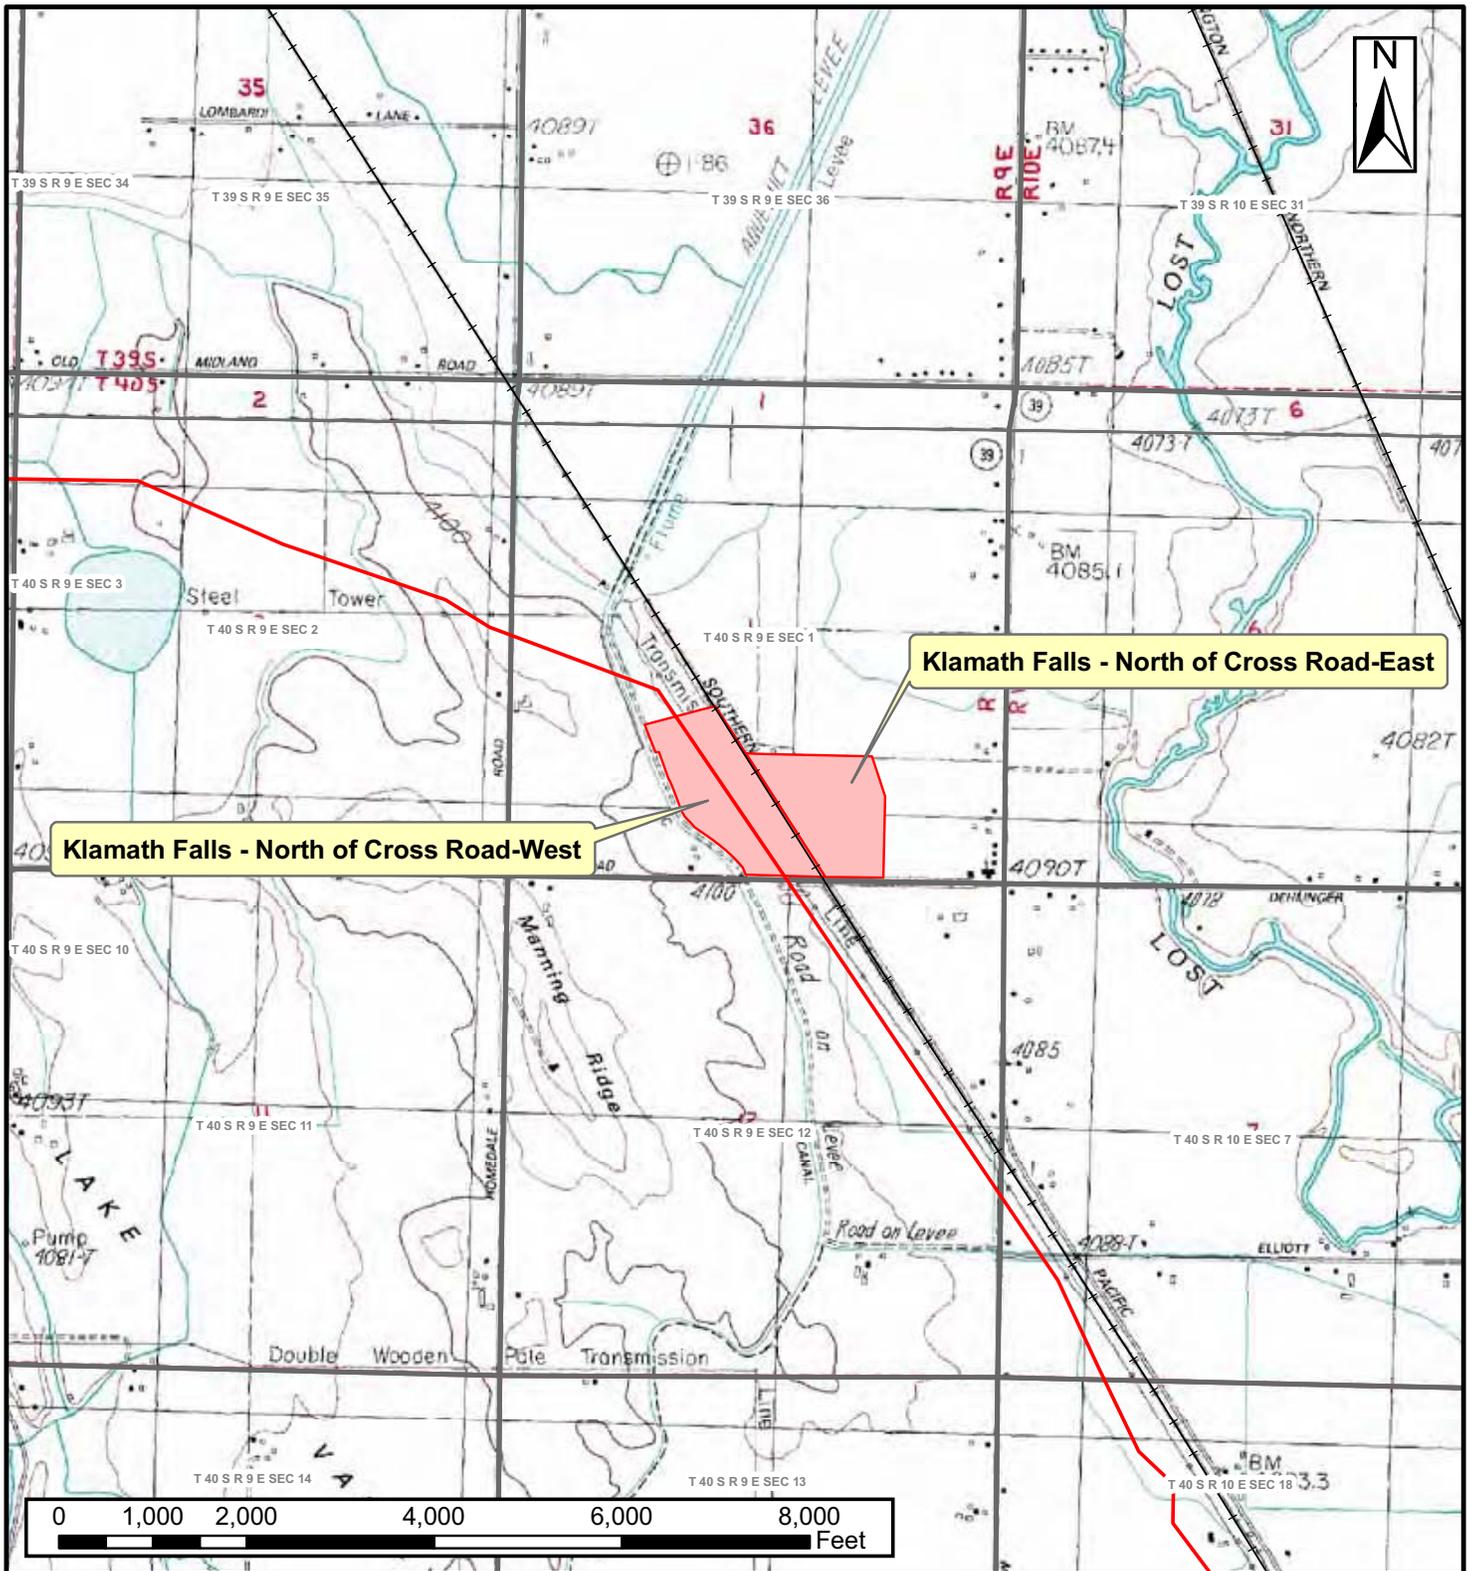


DRAWING NO.	REFERENCE TITLE	PACIFIC CONNECTOR GAS PIPELINE PROJECT CONTRACTOR, PIPE, OR OFFLOAD SITES KLAMATH FALLS-NORTH OF CROSS ROAD WEST & EAST T-40-S, R-9-E, SECT-1 KLAMATH COUNTY, OREGON
ALTAMONT LOST RIVER	24 K/7.5 MIN TOPO QUAD 24 K/7.5 MIN TOPO QUAD	

Figure D-3, sheet 18 of 22

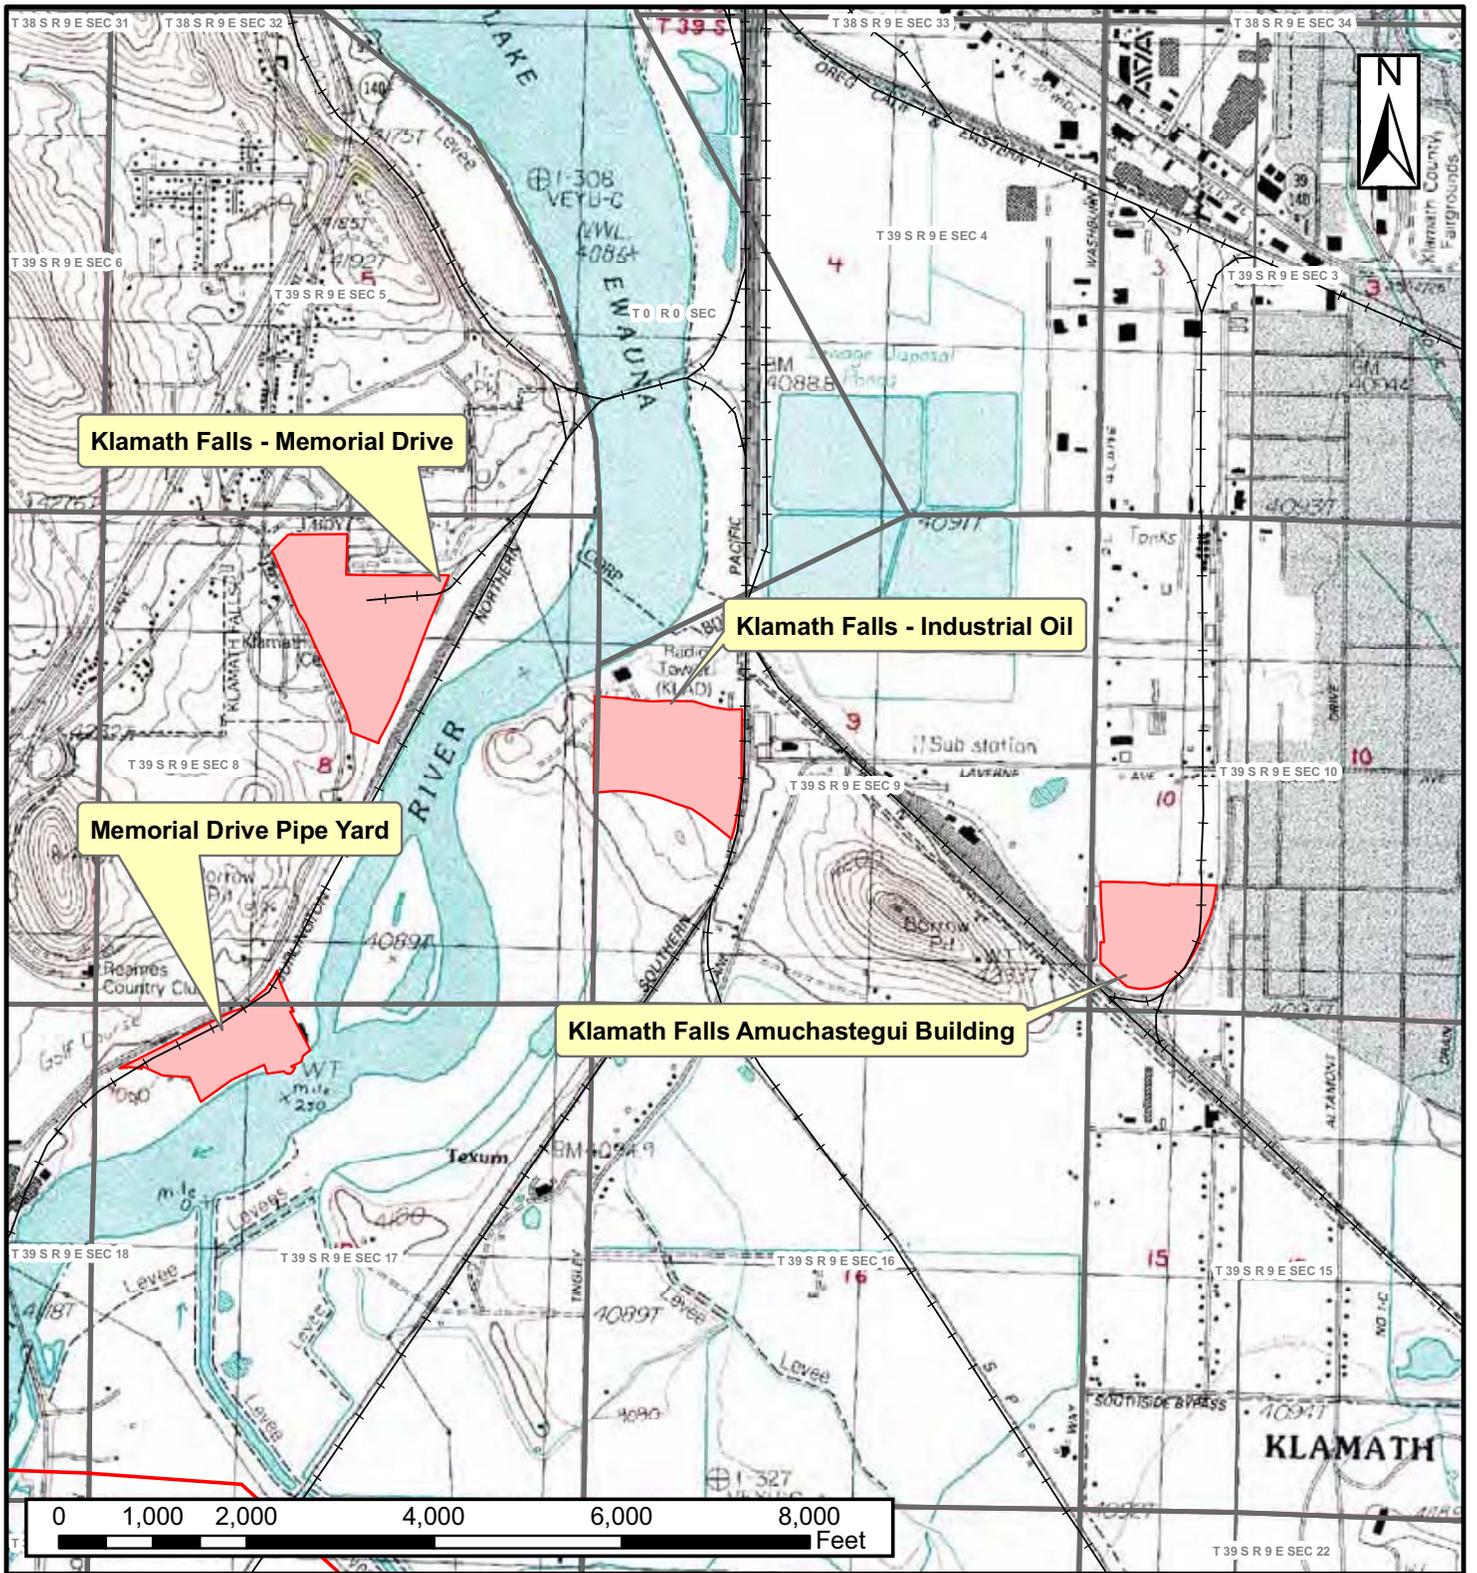

DRAWING NO.	REFERENCE TITLE	PROJECT TITLE
KLAMATH FALLS ALTAMONT	24 K/7.5 MIN TOPO QUAD 24 K/7.5 MIN TOPO QUAD	PACIFIC CONNECTOR GAS PIPELINE PROJECT CONTRACTOR, PIPE, OR OFFLOAD SITES INDUSTRIAL OIL, MEMORIAL DRIVE, AMUCHASTEGUI BUILDING & KLAMATH FALL - MEMORIAL DRIVE T-39-S, R-9-E, SECT- 8,9 &10 KLAMATH COUNTY, OREGON


Figure D-3, sheet 19 of 22

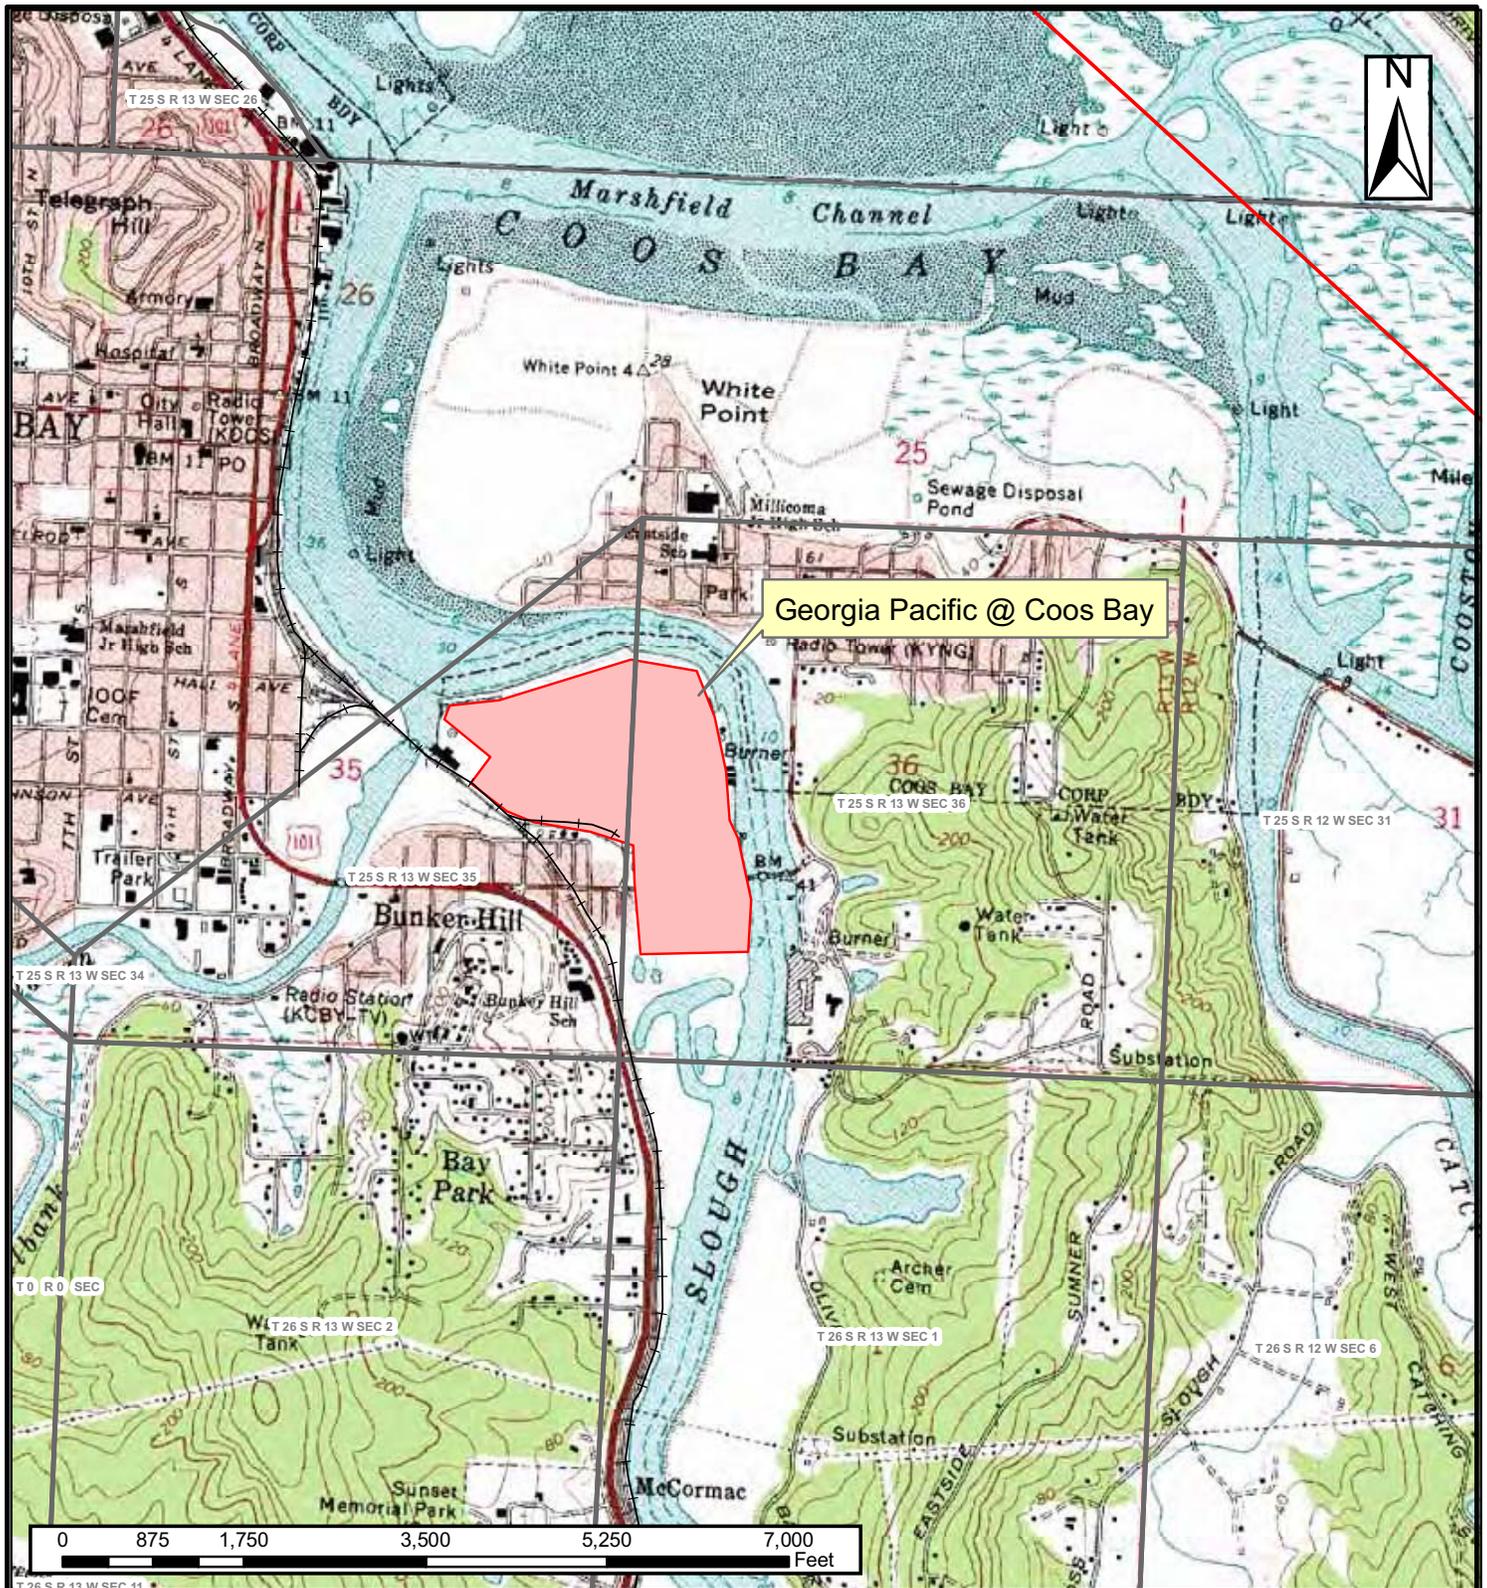

Georgia Pacific @ Coos Bay


DRAWING NO.	REFERENCE TITLE	PACIFIC CONNECTOR GAS PIPELINE PROJECT CONTRACTOR, PIPE, OR OFFLOAD SITES GEORGIA PACIFIC @ COOS BAY T-25-S, R-13-W, SECT- 35 & 36 COOS COUNTY, OREGON
NORTH BEND COOS BAY	24 K7.5 MIN TOPO QUAD 24 K7.5 MIN TOPO QUAD	

Figure D-3, sheet 20 of 22

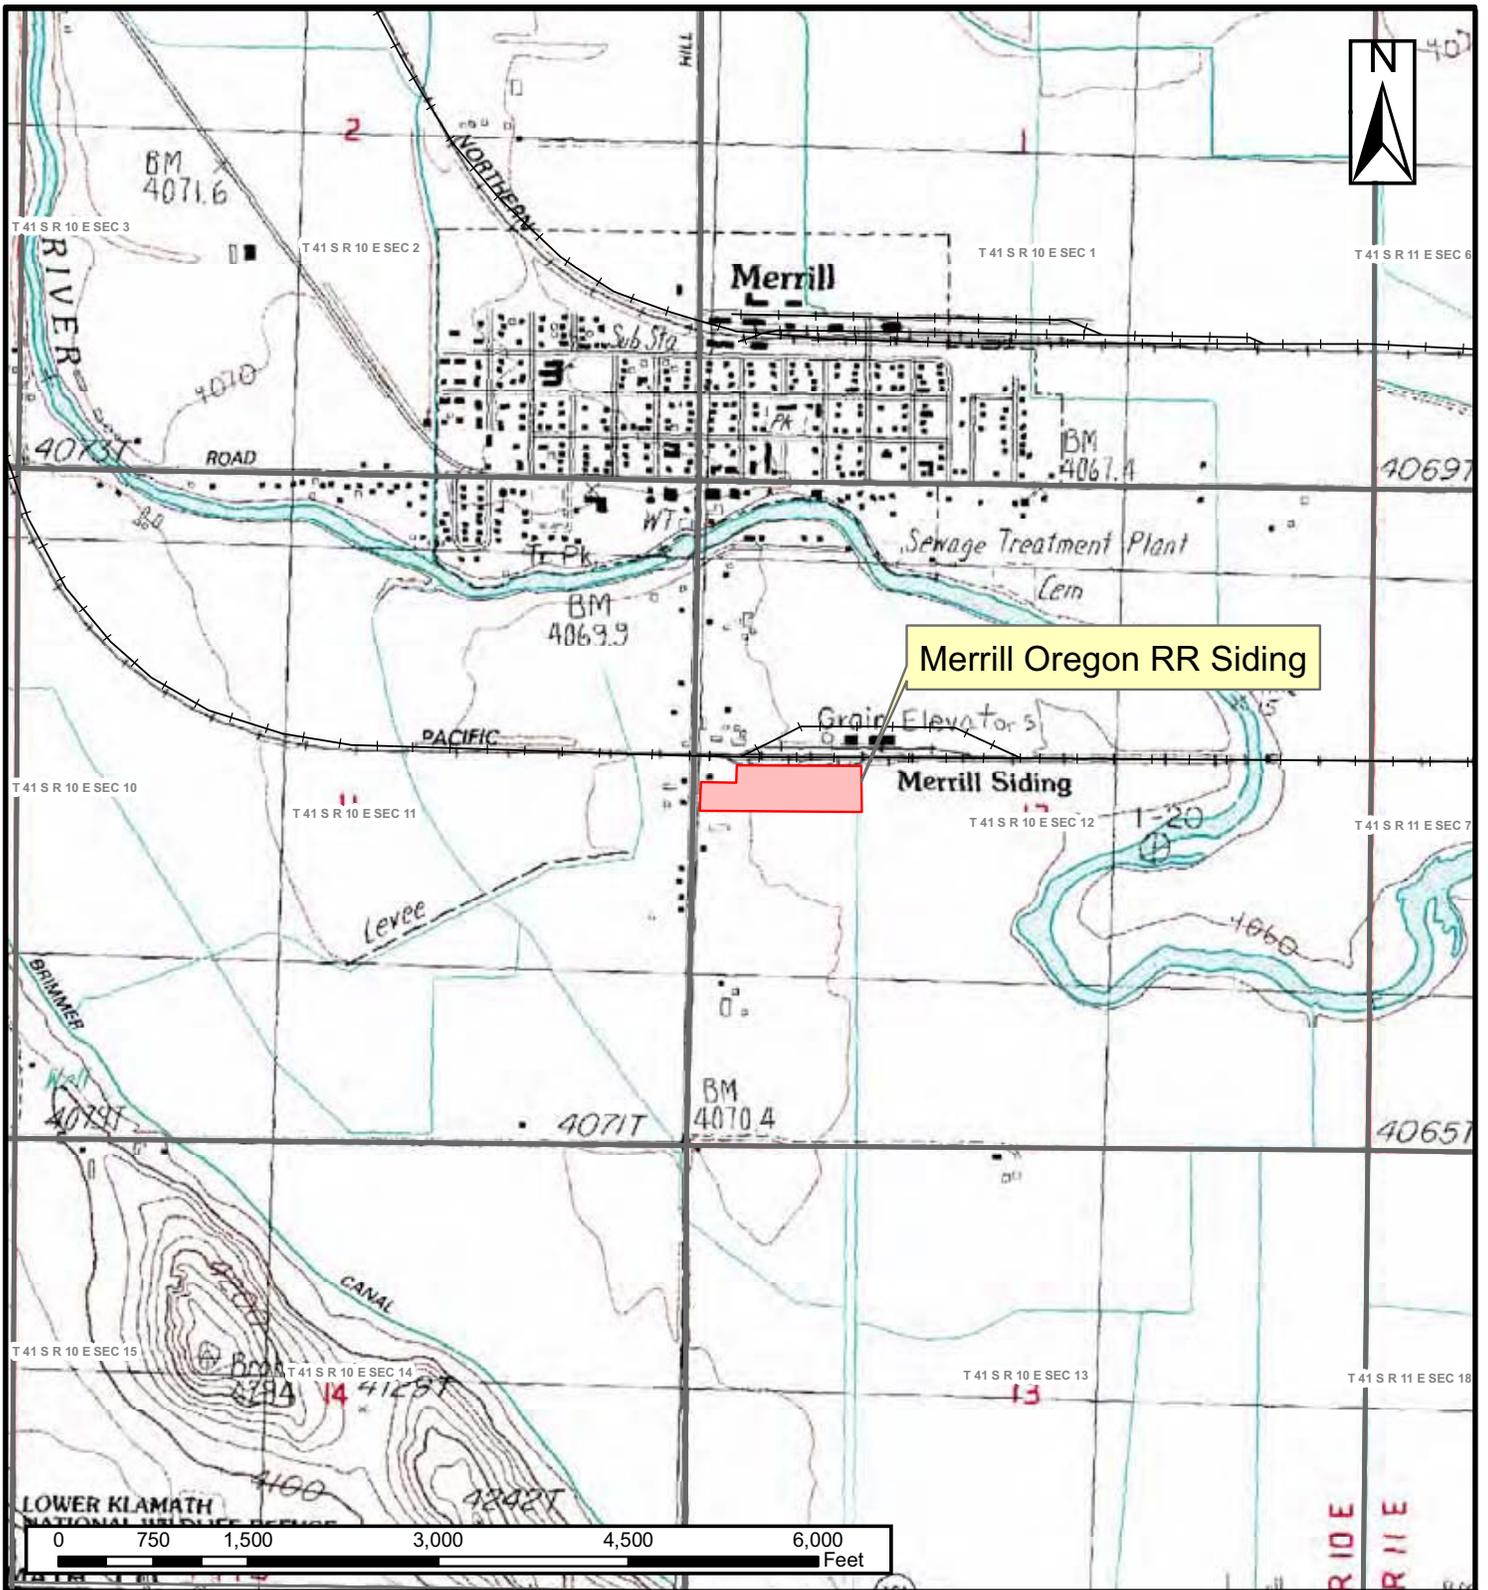

DRAWING NO.	REFERENCE TITLE	PACIFIC CONNECTOR GAS PIPELINE PROJECT CONTRACTOR, PIPE, OR OFFLOAD SITES MERRILL OREGON RR SIDING T-41-S, R-10-E, SECT- 12 KLAMATH COUNTY, OREGON
MERRILL	24 K/7.5 MIN TOPO QUAD	

Figure D-3, sheet 21 of 22

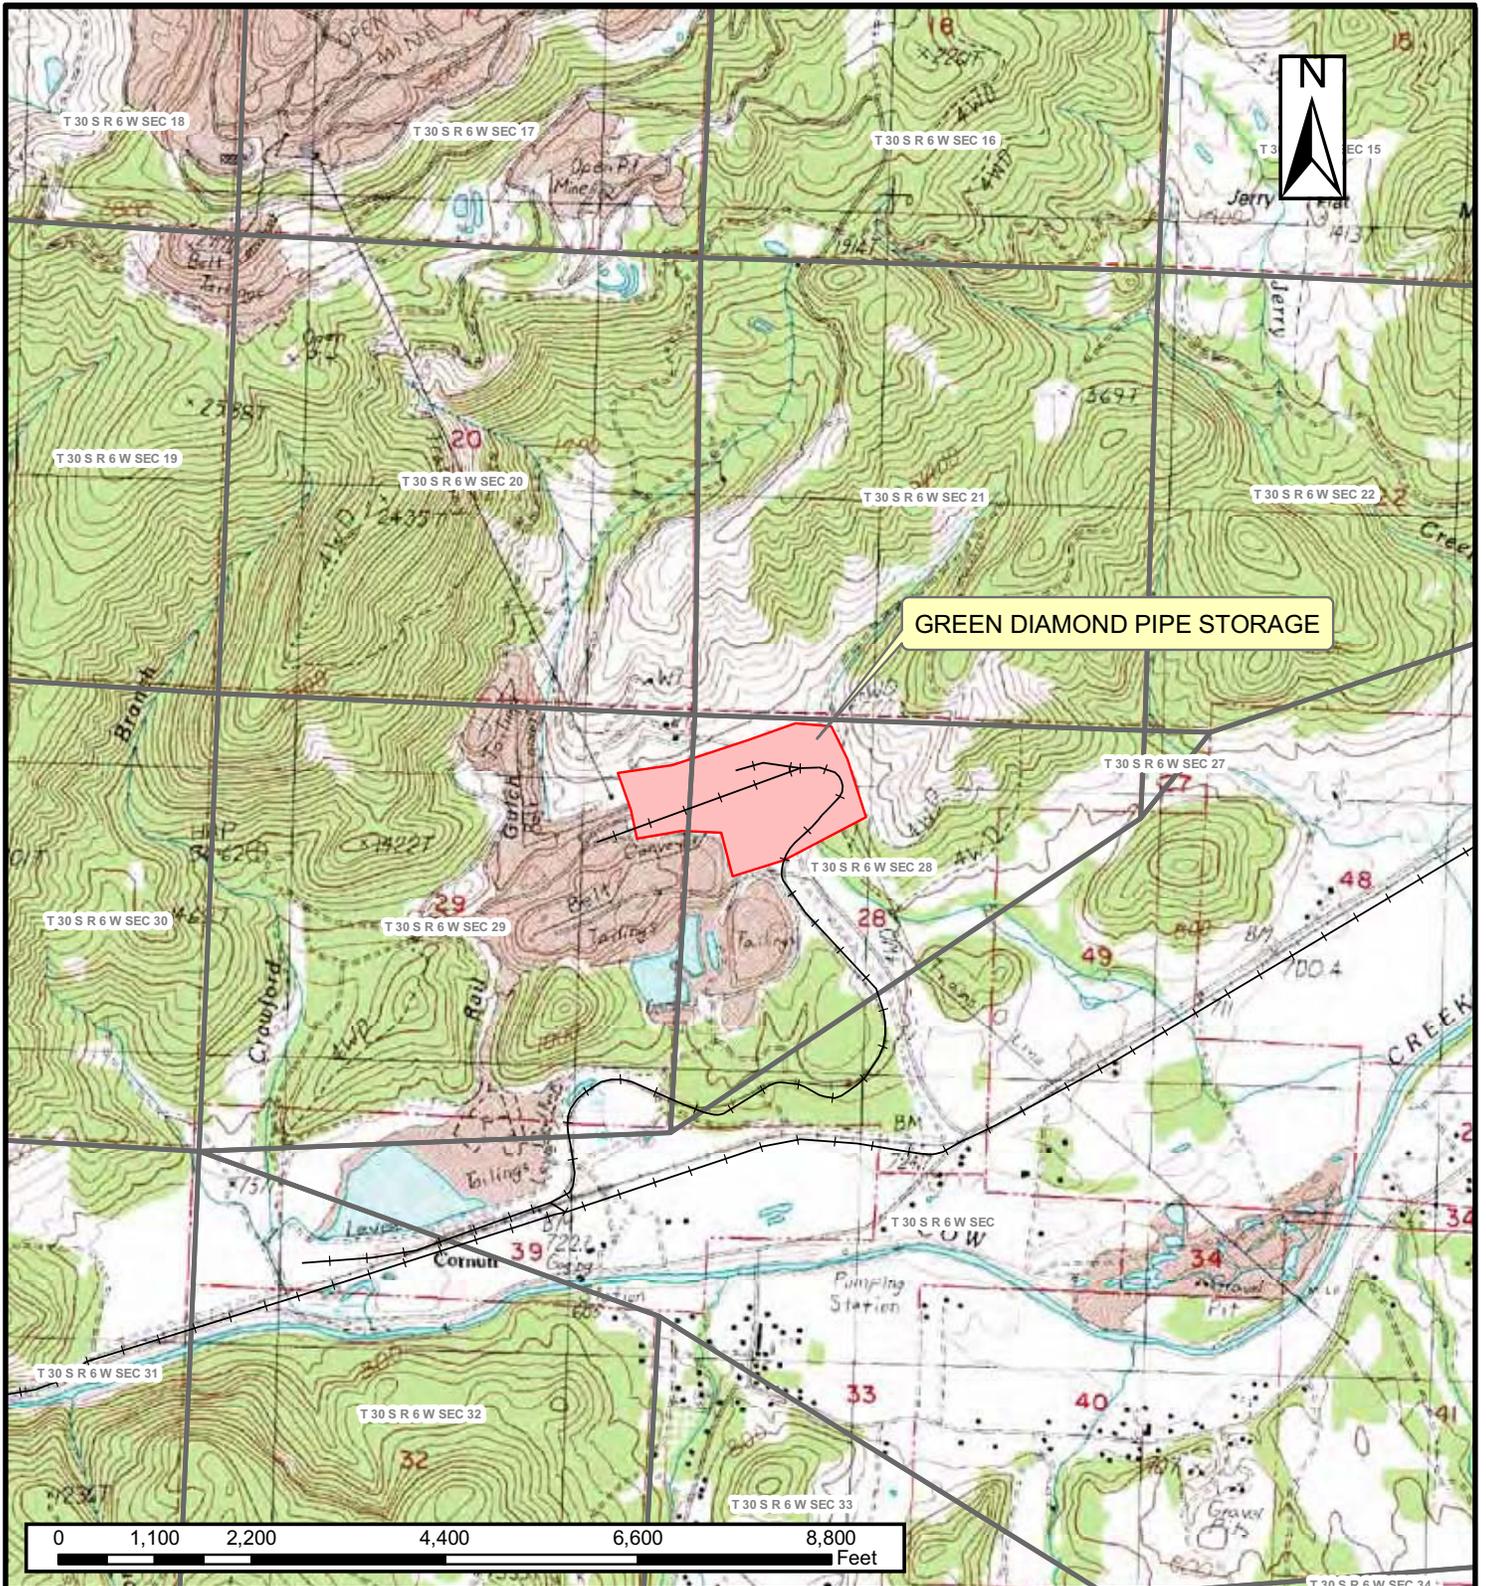

DRAWING NO.	REFERENCE TITLE	PACIFIC CONNECTOR GAS PIPELINE PROJECT CONTRACTOR, PIPE, OR OFFLOAD SITES GREEN DIAMOND PIPE STORAGE T-30-S, R-6-W, SECT- 28 & 29 DOUGLAS COUNTY, OREGON
NICKEL MOUNTAIN	24 K/7.5 MIN TOPO QUAD	

Figure D-3, sheet 22 of 22